\$511,000 Lot 3 The Link, Rolleston



For Sale	Dwelling Size	Section Size				
House and Land Package	159m²	433m ²	4	1	2	2


With the beautiful Foster Park over the road, this home features four bedrooms, master with ensuite, open plan kitchen living and dining, family bathroom and internal access double garaging. Well appointed for the sun on an easy care landscaped section, offering quality fixtures and fittings throughout and finished to a high standard this design is sure to impress.

Just twenty minutes from Christchurch, Rolleston has so much to offer. You are spoilt for choice within New Zealand's fasting growing area. Offering retailers, eateries, parks and reserves along with a newly established primary school and Rolleston college in close proximity. Only for a short drive to central Rolleston with a shopping complex to cater all requirements.

Inclusions:

Quality cladding selections	Metal pressed tile roof	2.42m ceiling height
1.98m internal door height	Windsor door hardware	Designer kitchen
Bosch appliances	Italian tapware	LED light fittings
Norman Ellison carpets	8.0kw heatpump	Fully landscaped
Window coverings	After care service	10 year Master Build guarantee

Floor Plan:

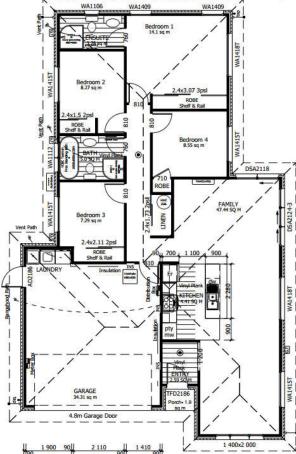

Location:



Disclaimer: This material is for the use of illustrative and guidance purposes. All efforts have been made by Stonewood Homes Christchurch to ensure the information correctly illustrates the dwelling however Stonewood Homes accept no responsibility for any variances which maybe become apparent once the build commences.

Specification

Lot 3 The Link, Rolleston

GENERAL Guarantee: 10 year Master Build guarantee Warranty: 365 day warranty period Insurance: Builders risk insurance STRUCTURE Foundation/floor slab: Foundation/floor slab: TC1 Ribraft Framing: 2.42m N25S 360:2003 with building wrap – 90mm kiln dried pine Trusses: Kiln dried pine Cladding (main): Brick – Canterbury Clay 70 series – Designer range ROOFING 25° Gerard metal pressed tile Downpipes: Colorsteel rectangular 75x55mm Fascia and gutter: Dimond metal fascia and quad gutter WINDOWS AND DOORS Entry door: Entry door: APL 860mm Latitude with urbo lever Windows: Vantage aluminum joinery with urbo hardware Garage door: Coloursteel flat panel woodgrain 4.5m Internal doors: 1980mm Everest (vertical V groove polycore) Wardrobe doors: MDF flush panel sliders Window coverings: Roller blinds excluding garage and bathrooms and 13mm to ceilings Gib stopping: Grade 4 paint finish in accordance with AS/NZ 2311:2009 Gib stopping: Grade 4 paint finish in accordance with AS/NZ 2311:2009 Gib ketern		
Warranty:365 day warranty periodInsurance:Builders risk insuranceSTRUCTUREFoundation/filoor slab:TC1 RibraftFraming:2.42m NZ55 3602:2003 with building wrap – 90mm kiln dried pineTrusses:Kiln dried pineCladding (main):Brick – Canterbury Clay 70 series – Designer rangeROOFINGRoof:25° Gerard metal pressed tileDownpipes:Colorsteel rectangular 75x55mmFascia and gutter:Dimond metal fascia and quad gutterWINDOWS AND DOORSEntry door:APL 860mm Latitude with urbo leverWindows:Vantage aluminium joinery with urbo hardwareGarage door:Coloursteel flat panel woodgrain 4.5mInternal doors:1980mm Everest (vertical V groove polycore)Wardrobe doors:MDF flush panel slidersWindow coverings:Rolf lend slidersInternal doors:Gilb board - 10mm to walls, aqualine to bathrooms and 13mm to ceilingsGib stopping:Grade 4 paint finish in accordance with AS/NZ 2311:2009Gib external corners:Gib square stopPainting:Resene ZyloneSoffit linings:Hardiflex 4.5mmINTERIOR JOINERYInternal door hardware:Windsor Futura – Apex brushed nickelSkirting:60mm bevel	GENERAL	
Insurance:Builders risk insuranceSTRUCTUREFoundation/floor slab:TC1 RibraftFraming:2.42m NZSS 3602:2003 with building wrap – 90mm kiln dried pineTrusses:Kiln dried pineCladding (main):Brick – Canterbury Clay 70 series – Designer rangeROOFINGRoof:25° Gerard metal pressed tileDownpipes:Colorsteel rectangular 75x55mmFascia and gutter:Dimond metal fascia and quad gutterWINDOWS AND DOORSEntry door:APL 860mm Latitude with urbo leverWindows:Vantage aluminium joinery with urbo hardwareGarage door:Coloursteel flat panel woodgrain 4.5mInternal doors:1980mm Everest (vertical V groove polycore)Wardrobe doors:MDF flush panel slidersWindow coverings:Roller blinds excluding garage and bathroomsINTERIOR LININGInsulation:R2.4 wall batts, R4.0 celling batts excluding garagePlasterboard:Gib board - 10mm to walls, aqualine to bathrooms and 13mm to ceilingsGib stopping:Grade 4 paint finish in accordance with AS/NZ 2311:2009Gib external corners:Gib square stopPainting:Resene ZyloneSoffit linings:Hardiflex 4.5mmINTERIOR JOINERYInternal door hardware:Windsor Futura – Apex brushed nickelSkirting:60mm bevelWardrobe shelving:MDF shelf and rail	Guarantee:	10 year Master Build guarantee
STRUCTUREFoundation/floor slab:TC1 RibraftFraming:2.42m N255 3602:2003 with building wrap – 90mm kiln dried pineTrusses:Kiln dried pineCladding (main):Brick – Canterbury Clay 70 series – Designer rangeROOFINGERoof:25° Gerard metal pressed tileDownpipes:Colorsteel rectangular 75x55mmFascia and gutter:Dimond metal fascia and quad gutterWINDOWS AND DOORSEEntry door:APL 860mm Latitude with urbo leverWindows:Vantage aluminium joinery with urbo hardwareGarage door:Coloursteel flat panel woodgrain 4.5mInternal doors:1980mm Everest (vertical V groove polycore)Wardrobe doors:MDF flush panel slidersWindow coverings:Roller blinds excluding garage and bathroomsINTERIOR LININGIInsulation:R2.4 wall batts, R4.0 ceiling batts excluding garagePlasterboard:Gib Soard - 10mm to walls, aqualine to bathrooms and 13mm to ceilingsGib stopping:Grade 4 paint finish in accordance with A5/NZ 2311:2009Gib external corners:Gib square stopPainting:Resene ZyloneSoffit linings:Hardiflex 4.5mmINTERIOR JOINERYIInternal door hardware:Windsor Futura – Apex brushed nickelSkirting:GOm bevel	Warranty:	365 day warranty period
Foundation/floor slab:TC1 RibraftFraming:2.42m NZ5S 3602:2003 with building wrap – 90mm kiln dried pineTrusses:Kiln dried pineCladding (main):Brick – Canterbury Clay 70 series – Designer range ROOFING 25° Gerard metal pressed tileDownpipes:Colorsteel rectangular 75x55mmFascia and gutter:Diomond metal fascia and quad gutter WINDOWS AND DOORS Entry door:Entry door:APL 860mm Latitude with urbo leverWindows:Vantage aluminium joinery with urbo hardwareGarage door:Coloursteel flat panel woodgrain 4.5mInternal doors:MDF flush panel slidersWindow coverings:Rolf flush panel slidersWindow coverings:Rolf binds excluding garage and bathroomsINTERIOR LININGInternal corners:Gib stopping:Grade 4 paint finish in accordance with AS/NZ 2311:2009Gib external corners:Gib square stopPainting:Resene ZyloneSoffit linings:Hardiflex 4.5mmINTERIOR JONERYInternal door hardware:Window raterWindsor Futura – Apex brushed nickelSkirting:Gomm bevel	Insurance:	Builders risk insurance
Framing:2.42m NZ5S 3602:2003 with building wrap – 90mm kiln dried pineTrusses:Kiln dried pineCladding (main):Brick – Canterbury Clay 70 series – Designer range ROOFING 25° Gerard metal pressed tileDownpipes:Colorsteel rectangular 75x55mmFascia and gutter:Dimond metal fascia and quad gutter WINDOWS AND DOORS Vantage aluminium joinery with urbo leverWindows:Vantage aluminium joinery with urbo hardwareGarage door:Coloursteel flat panel woodgrain 4.5mInternal doors:MDF flush panel slidersWindow coverings:Roler blinds excluding garage and bathrooms INTERIOR LINING Insulation:Plasterboard:Gib soard - 10mm to walls, aqualine to bathrooms and 13mm to ceilingsGib stopping:Grade 4 paint finish in accordance with AS/NZ 2311:2009Gib external corners:Gib square stopPainting:Resene ZyloneSoffit linings:Hardiflex 4.5mm INTERIOR JOINERY Inder stude wind finish in accordance with AS/NZ 2311:2009Gib external corners:Gib square stopPainting:Resene ZyloneSoffit linings:Hardiflex 4.5mm INTERIOR JOINERY Internal door hardware:Windsor Futura – Apex brushed nickelSkirting:Gomm bevelWindrobe shelving:MDF shelf and rail	STRUCTURE	
Trusses:Kiln dried pineCladding (main):Brick – Canterbury Clay 70 series – Designer rangeROOFINGBrick – Canterbury Clay 70 series – Designer rangeRoof:25° Gerard metal pressed tileDownpipes:Colorsteel rectangular 75x55mmFascia and gutter:Dimond metal fascia and quad gutterWINDOWS AND DOORSEntry door:Entry door:APL 860mm Latitude with urbo leverWindows:Vantage aluminium joinery with urbo hardwareGarage door:Coloursteel flat panel woodgrain 4.5mInternal doors:1980mm Everest (vertical V groove polycore)Wardrobe doors:MDF flush panel slidersWindow coverings:Roller blinds excluding garage and bathroomsINTERIOR LININGInternal corners:Gib stopping:Grade 4 paint finish in accordance with AS/NZ 2311:2009Gib stopping:Gib quare stopPainting:Resene ZyloneSoffit linings:Hardflex 4.5mmINTERIOR JOINERYInternal door hardware:Windsor Futura – Apex brushed nickelSkirting:G0mm bevelWardrobe shelving:MDF shelf and rail	Foundation/floor slab:	TC1 Ribraft
Cladding (main):Brick - Canterbury Clay 70 series - Designer rangeROOFINGROOFINGRoof:25° Gerard metal pressed tileDownpipes:Colorsteel rectangular 75x55mmFascia and gutter:Dimond metal fascia and quad gutterWINDOWS AND DOORSEntry door:APL 860mm Latitude with urbo leverWindows:Vantage aluminium joinery with urbo hardwareGarage door:Coloursteel flat panel woodgrain 4.5mInternal doors:1980mm Everest (vertical V groove polycore)Wardrobe doors:MDF flush panel slidersWindow coverings:Roller blinds excluding garage and bathroomsINTERIOR LININGInternal corners:Gib stopping:Grade 4 paint finish in accordance with AS/NZ 2311:2009Gib stopping:Gib square stopPainting:Resene ZyloneSoffit linings:Hardiflex 4.5mmINTERIOR JOINERYInternal door hardware:Windsor Futura – Apex brushed nickelSkirting:Gomm bevelWardrobe shelving:MDF shelf and rail	Framing:	2.42m NZ5S 3602:2003 with building wrap – 90mm kiln dried pine
ROOFINGRoof:25° Gerard metal pressed tileDownpipes:Colorsteel rectangular 75x55mmFascia and gutter:Dimond metal fascia and quad gutterWINDOWS AND DOORSEntry door:APL 860mm Latitude with urbo leverWindows:Vantage aluminium joinery with urbo hardwareGarage door:Coloursteel flat panel woodgrain 4.5mInternal doors:1980mm Everest (vertical V groove polycore)Wardrobe doors:MDF flush panel slidersWindow coverings:Roller blinds excluding garage and bathroomsINTERIOR LININGInsulation:Plasterboard:GIB board - 10mm to walls, aqualine to bathrooms and 13mm to ceilingsGib stopping:Grade 4 paint finish in accordance with AS/NZ 2311:2009Gib external corners:Gib square stopPainting:Resene ZyloneSofft linings:Hardiflex 4.5mmINTERIOR JOINERYInternal door hardware:Windsor Futura – Apex brushed nickelSkirting:60mm bevelWardrobe shelving:MDF shelf and rail	Trusses:	Kiln dried pine
Roof:25° Gerard metal pressed tileDownpipes:Colorsteel rectangular 75x55mmFascia and gutter:Dimond metal fascia and quad gutterWINDOWS AND DOORSEntry door:APL 860mm Latitude with urbo leverWindows:Vantage aluminium joinery with urbo hardwareGarage door:Coloursteel flat panel woodgrain 4.5mInternal doors:1980mm Everest (vertical V groove polycore)Wardrobe doors:MDF flush panel slidersWindow coverings:Roller blinds excluding garage and bathroomsINTERIOR LININGInsulation:Plasterboard:Gilb Board - 10mm to walls, aqualine to bathrooms and 13mm to ceilingsGib stopping:Grade 4 paint finish in accordance with AS/NZ 2311:2009Gib external corners:Gib square stopPainting:Resene ZyloneSofft linings:Hardiflex 4.5mmINTERIOR JOINERYInternal door hardware:Windsor Futura – Apex brushed nickelSkirting:60mm bevelWardrobe shelving:MDF shelf and rail	Cladding (main):	Brick – Canterbury Clay 70 series – Designer range
Downpipes:Colorsteel rectangular 75x55mmFascia and gutter:Dimond metal fascia and quad gutterFascia and gutter:Dimond metal fascia and quad gutterWINDOWS AND DOORSEntry door:APL 860mm Latitude with urbo leverWindows:Vantage aluminium joinery with urbo hardwareGarage door:Coloursteel flat panel woodgrain 4.5mInternal doors:1980mm Everest (vertical V groove polycore)Wardrobe doors:MDF flush panel slidersWindow coverings:Roller blinds excluding garage and bathroomsINTERIOR LININGInsulation:Plasterboard:GIB board - 10mm to walls, aqualine to bathrooms and 13mm to ceilingsGib stopping:Grade 4 paint finish in accordance with AS/NZ 2311:2009Gib external corners:Gib square stopPainting:Resene ZyloneSoffit linings:Hardiflex 4.5mmINTERIOR JOINERYInternal door hardware:Windsor Futura – Apex brushed nickelSkirting:G0mm bevelWardrobe shelving:MDF shelf and rail	ROOFING	
Fascia and gutter:Dimond metal fascia and quad gutterWINDOWS AND DOORSEntry door:APL 860mm Latitude with urbo leverWindows:Vantage aluminium joinery with urbo hardwareGarage door:Coloursteel flat panel woodgrain 4.5mInternal doors:1980mm Everest (vertical V groove polycore)Wardrobe doors:MDF flush panel slidersWindow coverings:Roller blinds excluding garage and bathroomsINTERIOR LININGInsulation:R2.4 wall batts, R4.0 ceiling batts excluding garagePlasterboard:GiB board - 10mm to walls, aqualine to bathrooms and 13mm to ceilingsGib external corners:Gib square stopPainting:Resene ZyloneSoffit linings:Hardiflex 4.5mmINTERIOR JOINERYInternal door hardware:Windsor Futura – Apex brushed nickelSkirting:60mm bevelWardrobe shelving:MDF shelf and rail	Roof:	25° Gerard metal pressed tile
WINDOWS AND DOORSEntry door:APL 860mm Latitude with urbo leverWindows:Vantage aluminium joinery with urbo hardwareGarage door:Coloursteel flat panel woodgrain 4.5mInternal doors:1980mm Everest (vertical V groove polycore)Wardrobe doors:MDF flush panel slidersWindow coverings:Roller blinds excluding garage and bathroomsINTERIOR LININGInsulation:Plasterboard:GIB board - 10mm to walls, aqualine to bathrooms and 13mm to ceilingsGib external corners:Gib square stopPainting:Resene ZyloneSoffit linings:Hardiflex 4.5mmINTERIOR JOINERYInternal door hardware:Windsor belving:Gomm bevelWardrobe shelving:MDF shelf and rail	Downpipes:	Colorsteel rectangular 75x55mm
Entry door:APL 860mm Latitude with urbo leverWindows:Vantage aluminium joinery with urbo hardwareGarage door:Coloursteel flat panel woodgrain 4.5mInternal doors:1980mm Everest (vertical V groove polycore)Wardrobe doors:MDF flush panel slidersWindow coverings:Roller blinds excluding garage and bathroomsINTERIOR LININGInsulation:Plasterboard:GIB board - 10mm to walls, aqualine to bathrooms and 13mm to ceilingsGib stopping:Grade 4 paint finish in accordance with AS/NZ 2311:2009Gib external corners:Gib square stopPainting:Resene ZyloneSoffit linings:Hardiflex 4.5mmINTERIOR JOINERYInternal door hardware:Windsor Futura – Apex brushed nickelSkirting:60mm bevelWardrobe shelving:MDF shelf and rail	Fascia and gutter:	Dimond metal fascia and quad gutter
Windows:Vantage aluminium joinery with urbo hardwareGarage door:Coloursteel flat panel woodgrain 4.5mInternal doors:1980mm Everest (vertical V groove polycore)Wardrobe doors:MDF flush panel slidersWindow coverings:Roller blinds excluding garage and bathroomsINTERIOR LININGInsulation:Insulation:R2.4 wall batts, R4.0 ceiling batts excluding garagePlasterboard:GiB board - 10mm to walls, aqualine to bathrooms and 13mm to ceilingsGib stopping:Grade 4 paint finish in accordance with AS/NZ 2311:2009Gib external corners:Gib square stopPainting:Resene ZyloneSoffit linings:Hardiflex 4.5mmINTERIOR JOINERYInternal door hardware:Windsor Futura – Apex brushed nickelSkirting:60mm bevelWardrobe shelving:MDF shelf and rail	WINDOWS AND DOORS	
Garage door:Coloursteel flat panel woodgrain 4.5mInternal doors:1980mm Everest (vertical V groove polycore)Wardrobe doors:MDF flush panel slidersWindow coverings:Roller blinds excluding garage and bathroomsINTERIOR LININGInsulation:Plasterboard:GIB board - 10mm to walls, aqualine to bathrooms and 13mm to ceilingsGib stopping:Grade 4 paint finish in accordance with AS/NZ 2311:2009Gib external corners:Gib square stopPainting:Resene ZyloneSoffit linings:Hardiflex 4.5mmINTERIOR JOINERYWindsor Futura – Apex brushed nickelSkirting:60mm bevelWardrobe shelving:MDF shelf and rail	Entry door:	APL 860mm Latitude with urbo lever
Internal doors:1980mm Everest (vertical V groove polycore)Wardrobe doors:MDF flush panel slidersWindow coverings:Roller blinds excluding garage and bathroomsINTERIOR LININGR2.4 wall batts, R4.0 ceiling batts excluding garagePlasterboard:GIB board - 10mm to walls, aqualine to bathrooms and 13mm to ceilingsGib stopping:Grade 4 paint finish in accordance with AS/NZ 2311:2009Gib external corners:Gib square stopPainting:Resene ZyloneSoffit linings:Hardiflex 4.5mmINTERIOR JOINERYWindsor Futura – Apex brushed nickelSkirting:60mm bevelWardrobe shelving:MDF shelf and rail	Windows:	Vantage aluminium joinery with urbo hardware
Wardrobe doors:MDF flush panel slidersWindow coverings:Roller blinds excluding garage and bathroomsINTERIOR LININGR2.4 wall batts, R4.0 ceiling batts excluding garageInsulation:R2.4 wall batts, R4.0 ceiling batts excluding garagePlasterboard:GIB board - 10mm to walls, aqualine to bathrooms and 13mm to ceilingsGib stopping:Grade 4 paint finish in accordance with AS/NZ 2311:2009Gib external corners:Gib square stopPainting:Resene ZyloneSoffit linings:Hardiflex 4.5mmINTERIOR JOINERYInternal door hardware:Windsor Futura – Apex brushed nickelSkirting:60mm bevelWardrobe shelving:MDF shelf and rail	Garage door:	Coloursteel flat panel woodgrain 4.5m
Window coverings:Roller blinds excluding garage and bathroomsINTERIOR LININGInsulation:R2.4 wall batts, R4.0 ceiling batts excluding garagePlasterboard:GIB board - 10mm to walls, aqualine to bathrooms and 13mm to ceilingsGib stopping:Grade 4 paint finish in accordance with AS/NZ 2311:2009Gib external corners:Gib square stopPainting:Resene ZyloneSoffit linings:Hardiflex 4.5mmINTERIOR JOINERYVindsor Futura – Apex brushed nickelSkirting:60mm bevelWardrobe shelving:MDF shelf and rail	Internal doors:	1980mm Everest (vertical V groove polycore)
INTERIOR LININGInsulation:R2.4 wall batts, R4.0 ceiling batts excluding garagePlasterboard:GIB board - 10mm to walls, aqualine to bathrooms and 13mm to ceilingsGib stopping:Grade 4 paint finish in accordance with AS/NZ 2311:2009Gib external corners:Gib square stopPainting:Resene ZyloneSoffit linings:Hardiflex 4.5mmINTERIOR JOINERYVindsor Futura – Apex brushed nickelSkirting:60mm bevelWardrobe shelving:MDF shelf and rail	Wardrobe doors:	MDF flush panel sliders
Insulation:R2.4 wall batts, R4.0 ceiling batts excluding garagePlasterboard:GIB board - 10mm to walls, aqualine to bathrooms and 13mm to ceilingsGib stopping:Grade 4 paint finish in accordance with AS/NZ 2311:2009Gib external corners:Gib square stopPainting:Resene ZyloneSoffit linings:Hardiflex 4.5mmINTERIOR JOINERYVindsor Futura – Apex brushed nickelSkirting:60mm bevelWardrobe shelving:MDF shelf and rail	Window coverings:	Roller blinds excluding garage and bathrooms
Plasterboard:GIB board - 10mm to walls, aqualine to bathrooms and 13mm to ceilingsGib stopping:Grade 4 paint finish in accordance with AS/NZ 2311:2009Gib external corners:Gib square stopPainting:Resene ZyloneSoffit linings:Hardiflex 4.5mmINTERIOR JOINERYVindsor Futura – Apex brushed nickelSkirting:60mm bevelWardrobe shelving:MDF shelf and rail	INTERIOR LINING	
Gib stopping:Grade 4 paint finish in accordance with AS/NZ 2311:2009Gib external corners:Gib square stopPainting:Resene ZyloneSoffit linings:Hardiflex 4.5mmINTERIOR JOINERYVindsor Futura – Apex brushed nickelSkirting:60mm bevelWardrobe shelving:MDF shelf and rail	Insulation:	R2.4 wall batts, R4.0 ceiling batts excluding garage
Gib external corners:Gib square stopPainting:Resene ZyloneSoffit linings:Hardiflex 4.5mmINTERIOR JOINERYVindsor Futura – Apex brushed nickelSkirting:60mm bevelWardrobe shelving:MDF shelf and rail	Plasterboard:	GIB board - 10mm to walls, aqualine to bathrooms and 13mm to ceilings
Painting:Resene ZyloneSoffit linings:Hardiflex 4.5mmINTERIOR JOINERYInternal door hardware:Nindsor Futura – Apex brushed nickelSkirting:60mm bevelWardrobe shelving:MDF shelf and rail	Gib stopping:	Grade 4 paint finish in accordance with AS/NZ 2311:2009
Soffit linings:Hardiflex 4.5mmINTERIOR JOINERYWindsor Futura – Apex brushed nickelInternal door hardware:Windsor Futura – Apex brushed nickelSkirting:60mm bevelWardrobe shelving:MDF shelf and rail	Gib external corners:	Gib square stop
INTERIOR JOINERY Internal door hardware: Windsor Futura – Apex brushed nickel Skirting: 60mm bevel Wardrobe shelving: MDF shelf and rail	Painting:	Resene Zylone
Internal door hardware:Windsor Futura – Apex brushed nickelSkirting:60mm bevelWardrobe shelving:MDF shelf and rail	Soffit linings:	Hardiflex 4.5mm
Skirting: 60mm bevel Wardrobe shelving: MDF shelf and rail	INTERIOR JOINERY	
Wardrobe shelving: MDF shelf and rail	Internal door hardware:	Windsor Futura – Apex brushed nickel
	Skirting:	60mm bevel
Cupboard shelving: MDF shelves x4	Wardrobe shelving:	MDF shelf and rail
	Cupboard shelving:	MDF shelves x4

Lot 3 The Link, Rolleston

KITCHEN AND LAUNDRY

KITCHEN AND LAONDRT	
Kitchen and bench surface:	Kitchen cabinetry and sink with TriStone 12mm on negative detail
Tapware:	Paffoni Blu BLU180 high spout
Oven:	Bosch HBF133BSOA – stainless steel oven
Hob:	Bosch PKE611CA1A – stainless steel cooktop
Dishwasher:	Bosch SMU50E75AU – stainless steel dishwasher
Rangehood:	Bosch DWP96BC50A 600m3 – stainless steel canopy
Laundry tub:	Aquatica Estasi 560x560 LE6200
FLOORING	
Carpet:	Norman Ellison
Vinyl planking:	Karndean Knightplank
ELECTRICAL	
Plugs / Light Fittings:	As per plan
Heatpump:	Fujitsu 8.0kw ASTG24LFCC
BATHROOMS AND PLUMBING	
Vanities:	Raymor Brighton 750mm
Mirrors:	1000 x 750 x 4mm polished edge
Toilets:	Englefield Evora with standard seat
Showers:	Arena curved with moulded wall
Bath:	Newtech Indus back-to-wall freestanding bath
Tapware:	Paffoni Blu BLU071
Shower slides:	Paffoni Brio ZSAL194CR
Towel rails:	Newtech 5 ladder square heated towel rail
Extractors:	Weiss Clearflow FV160
Hot water cylinder:	Rheem 250L
Exterior taps:	2
LANDSCAPING	
Driveway and patio:	Exposed aggregate
Vehicle crossing:	Included
Soft landscaping:	Hydroseed and planting to street frontage
Fencing:	1.8m timber paling to rear and side boundaries. 1.8m internal timber fenc- ing to developers requirements including gate. Ranch style fencing to front
Letterbox and clothesline:	Urban box on post / Sun King folding frame

Pictorial

Lot 3 The Link, Rolleston

Roof profile

Internal doors



Rangehood



Vanity



Shower slides



Front door



Internal door hardware



Dishwasher




Showers



Shower / bath mixers



Window hardware

 



Oven



Laundry tub



Bath



Toilet





Ceramic cooktop



Kitchen tapware



Basin mixers



Towel rail



Colour Scheme

Lot 3 The Link, Rolleston

EXTERIOR

Roof:
Fascia / Gutter / Downpipes:
Window joinery:
Front door:
Front door frame:
Garage door:
Garage door frame:
Soffits:

Exterior cladding (main):

Grey friars Grey friars Grey friars Grey friars Grey friars Grey friars Resene half black white

Grey smoke

Arrowsmith with natural mortar

INTERIOR

Ceilings:	Resene half black white
Walls:	Resene black white
Interior doors:	Resene black white
Skirting:	Resene black white
Carpet:	Dalton - Woodland
Vinyl plank:	Pale limed oak
Kitchen cabinetry:	Melteca - Snow drift
Kitchen benchtop:	TriStone 12mm – Pure white on black pearl negative detail
Tiles (kitchen splashback):	White tile (100x300mm) with mid- night grout
Aluminium wardrobe surrounds:	White

Exterior:





Interior:



Kitchen:



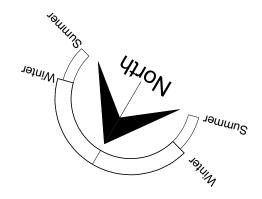

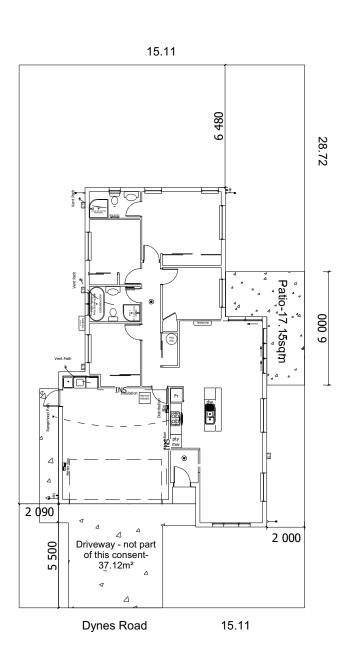

 Stonewood Homes
 Client :Lot3 The I

 B
 Proposed Dwellir

 Lot 3 The Link, F

 Stonewood Homes

 18, Level 1. 303 Blenheim Rd

 Upper Riccarton, Christchurch 8041,

 New Zealand

 Phone: +64 3 354 2344

 Fax: +64 3 354 2342

 Email: info@stonewood.co.nz

 Website: www.stonewood.co.nz

LEGEND		
LEGEND. Sewer Pipe ———	developed length: (approx) xxm	
S/W Pipe	developed length: (approx) xxm	
Down Pipe	DP	
Gully Trap	GT	
Terminal Vent	TV	

SITE PLAN NOTES

Refer to Drainage Plan for specific drainage information

Refer to sediment control plan in specification and implement where required.

Driveway – By Stonewood Homes as shown OR Driveway and Sump not part of this building consent

Convey surface water from sealed drive areas to an appropriate approved outfall.

Dimensions are shown to cladding face

Resource Consent Issues: 1/ No RC Issues known

Zone Wind

Snow

Earthquake

Durability

SITE INFORMATION

xx xx 1/2/3/4 B/C/D N x at xxm (up to x kPa)

BUILDING AREA AND SITE COVERAGE

Net Site Area =433m²

Building Area (O/V) =161.25 m² (Includes covered areas)

Max Site Coverage Allowed:00%

Actual Site Coverage=37.24%


EARTHWORKS		
Proposed F.G.L = Proposed F.F.L =	xxm	
Proposed F.F.L =	xxm	
FMA level:	xxm	

SITE ASSESSMENT & SOIL REPORT


Site assessement data supplied	d from:
TBC (registered surveyor)	
Phone:	TBC
Date completed:	XX-XX-XXX
Levels are relative to:	TBC
This dwelling has been designe	d according
to the recommendations from:	
Soil Report by:	XXXXXX
Date:	XX-XX-XXXX

	Signed:	Date:		
e Link, Rolleston ling at:		PLAN		
Faringdon Rolleston	Drawn By	Checked By		LBP #
-	Isha	XXXX XXX	хх	XXXXXX
	Standard Plan	Print Date	Sales	Scale at A3
	Northridge 159 Hip	22/05/2020	SHC	1:200
	Job Number	Version	Revision	Sheet
	200053	Α	2	3
e purchaser and is copyright to	Version:			OF
chisor Limited. the to be checked and verified on site by element of any work	CONCEPT XX			



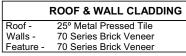

BUILDING AREA AREA: 151.65 m² O/F (Per

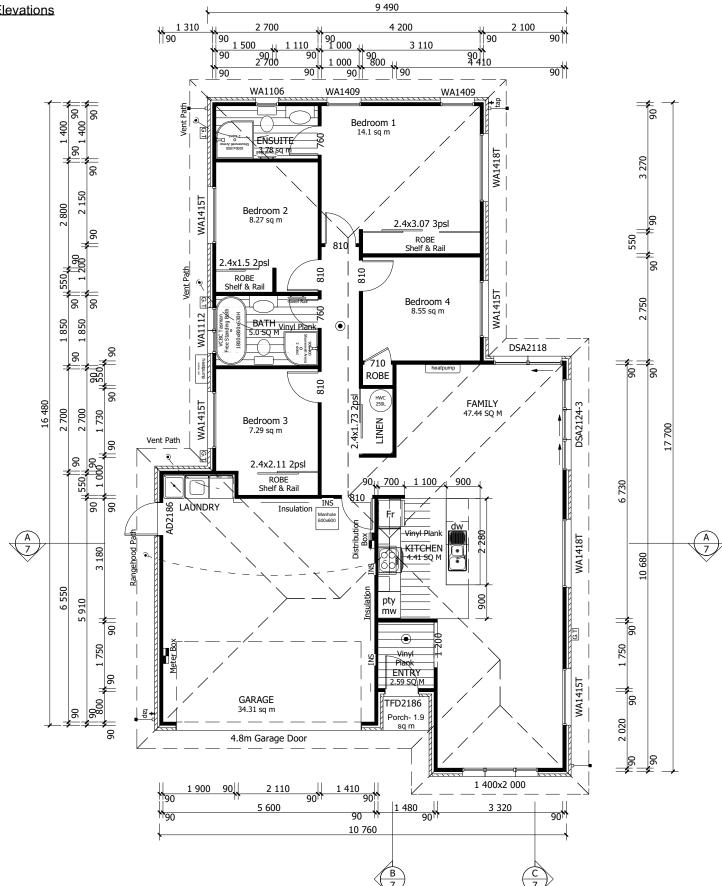

DOOR SCHEDULE		
LABEL	QTY	
710	1	
760	2	
810	5	
AD2186	1	
TFD2186	1	
4.8M GARAGE DOOR	1	

WINDOW SCHEDULE		
LABEL	QTY	
WA1106	1	
WA1112	1	
WA1409	2	
WA1415T	4	
WA1418T	2	
1 400X2 000	1	
DSA2118	1	
DSA2124-3	1	

STONE WOOD	Client :Lot3 The Proposed Dwelli Lot 3 The Link, F
Stonewood Homes 1B, Level 1, 303 Blenheim Rd Upper Riccarton, Christchurch 8041, New Zealand Phone: +64 3 354 2344	
Fax: +64 3 354 2342 Email: info@stonewood.co.nz Website: www.stonewood.co.nz	This plan is developed for the Stonewood Homes NZ Franch All dimensions and levels are contractor prior to commence

AREA: 151.65 m ² O/F (Perimeter: 58.70m)
AREA: 159.35m ² O/V (Perimeter: 59.74m)
AREA: 161.25m ² (incl Covered Area 1.9m ²)
AREA: 188.56 m ² Roof(Perimeter: 61.72m)

GENERAL FLOOR PLAN NOTES



SMOKE ALARMS (hush type) Smoke Alarms to be fitted within 3.0m of sleeping areas and on Escape routes, as indicated on plan. Refer to Construction Schedule (Page 2 & 3) in the Specification for more information

MISCELLANEOUS:

Dimensions shown are to the frame,

GIB thickness not shown. Refer to Construction Schedule (Page 2 & 3 of

Specification) for additional construction information Entry through external doors

Mechanical ventilation

Air Seals to have PEF rod & low expansion foam All windows and doors centered in room unless shown otherwise

GAS

Gas Bottles to be installed 1500mm away from any ignition source as per the Gas Cylinder diagram in the Gas section of the main specification. (Anything electrical is an ignition source)

BUILDING WRAP 7mm Ecoply Barrier OR Tekton OR Tyvek, refer to manufacturers specifications attached

WALL FRAMING Stud Height: 2420 mm

FLOOR FINISHES Carpet Tiles, Vinyl Plank

WATER HEATING Electric OR Gas

KITCHEN HOB Gas Hob with Heat resistant splash back **OR Electric Hob**

DOORS 1980mm Internal Height: Type: TBC Front Door Type: xxx

	Signed:	Date:		
e Link, Rolleston ling at:	FLOOF		I	
Faringdon Rolleston	Drawn By	Checked By		LBP #
0	Isha	XXXX XXX	xx	XXXXXX
	Standard Plan	Print Date	Sales	Scale at A3
	Northridge 159 Hip	22/05/2020	SHC	1:100
	Job Number	Version	Revision	Sheet
	200053	Α	2	4
e purchaser and is copyright to	Version:			OF
chisor Limited. e to be checked and verified on site by ement of any work	CONCE	PT		XX

RISK MATRIX	ASSES	SMENT
ELEVA	TION A	
RISK CRITERIA	RISK	SCORE
Wind Zone	XXX	0
Number of Stories	XXX	0
Roof Wall Junction	XXX	0
Eaves Width	XXX	0
Building Envelope	XXX	0
Decks & Balconies	XXX	0
Total		XX

Building Height: 4.885m to F.G.L.



B ELEVATION B 4 1:100



GENERAL ELEVATION NOTES

Air Barrier to unlined wall and gables, refer to the Construction Schedule in the Specification for type.

This sheet to be read in conjunction with the Risk Matrix in specification.

Driveway to fall from 20mm max below garage rebates (By Others).

Key SS: Security Stay SG: Safety Glass

LEGEND


- 1 Metal Pressed Tile
- 2 70 Series Brick over 60mm cavity
- 3 70 Series Brick Veneer
- 4 Dimond Fascia and Gutter System
- 5 Aluminum Joinery
- 6 Colorsteel Downpipe's
- 7 Meter Box
- 8 Outdoor Heatpump Unit
- 9 Terminal Vent

Signed:	Date:		
ELEVA	TIONS	5	
Drawn By	Checked By		LBP #
Isha	XXXX XXX	хх	XXXXXX
Standard Plan	Print Date	Sales	Scale at A3
Northridge 159 Hip	22/05/2020	SHC	1:100
Job Number	Version	Revision	Sheet
200053	Α	2	5
Version:			OF
CONCE	PT		XX
	ELEVA Drawn By Isha Standard Plan Northridge 159 Hip Job Number 200053 Version:	ELEVATIONS Drawn By Isha Checked By XXXX XXX Standard Plan Print Date Northridge 159 Hip 22/05/2020 Job Number Version 2000053 A	ELEVATIONS Drawn By Isha Standard Plan Northridge 159 Hip 22/05/2020 SHC Job Number Version 200053 A 2 Version:

RISK MATRIX	ASSES	SMENT
ELEVA	TION C	
RISK CRITERIA	RISK	SCORE
Wind Zone	XXX	0
Number of Stories	XXX	0
Roof Wall Junction	XXX	0
Eaves Width	XXX	0
Building Envelope	XXX	0
Decks & Balconies	XXX	0
Total		XX





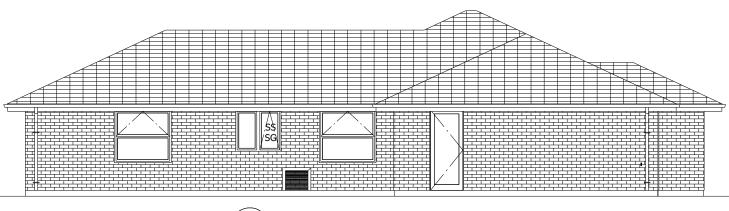

D ELEVATION D 4 1:100



/2020/L

RISK MATRIX	ASSES	SMENT
ELEVA	TION D	
RISK CRITERIA	RISK	SCORE
Wind Zone	XXX	0
Number of Stories	XXX	0
Roof Wall Junction	XXX	0
Eaves Width	XXX	0
Building Envelope	XXX	0
Decks & Balconies	XXX	0
Total		XX

GENERAL ELEVATION NOTES

Air Barrier to unlined wall and gables, refer to the Construction Schedule in the Specification for type.

This sheet to be read in conjunction with the Risk Matrix in specification.

Driveway to fall from 20mm max below garage rebates (By Others).


Key SS: Security Stay SG: Safety Glass

LEGEND

- 1 Metal Pressed Tile
- 2 70 Series Brick over 60mm cavity
- 3 70 Series Brick Veneer
- 4 Dimond Fascia and Gutter System
- 5 Aluminum Joinery
- 6 Colorsteel Downpipe's
- 7 Meter Box
- 8 Outdoor Heatpump Unit
- 9 Terminal Vent

	Signed:	Date:		
e Link, Rolleston ling at:	ELEVA	TIONS	5	
Faringdon Rolleston	Drawn By	Checked By		LBP #
U U	Isha	XXXX XXX	хх	XXXXXX
	Standard Plan	Print Date	Sales	Scale at A3
	Northridge 159 Hip	22/05/2020	SHC	1:100
	Job Number	Version	Revision	Sheet
	200053	Α	2	6
e purchaser and is copyright to chisor Limited.	Version:			OF
chisor Limited. The to be checked and verified on site by ement of any work	CONCE	PT		XX



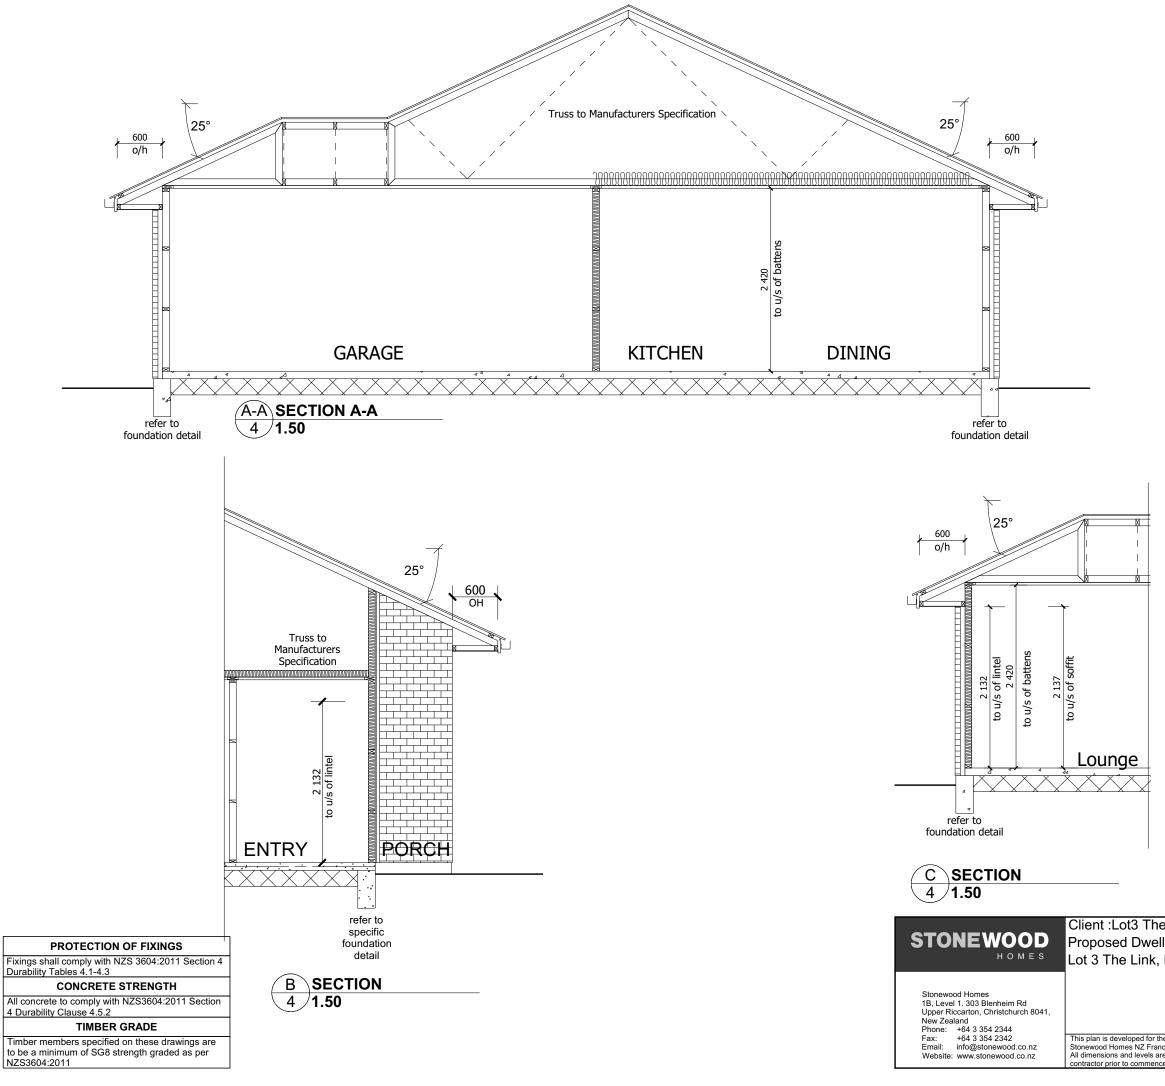

GENERAL ELEVATION NOTES

Refer to the Construction Schedule (Page 2 & 3) in the Specification for further information.

	INSULATION
Wall -	Pink Batts R Wall Batts
Ceiling -	Pink Batts R Ceiling Batts

LEGEND
-
2 -
3 -
1 -
5 -
) -
7 <u>-</u>
3 -
) -
0 -
1 -
2 -
3 -
4 -
5 -

	Signed:	Date:		
e Link, Rolleston ling at:	CROSS	SECTIO	ON	
Faringdon Rolleston	Drawn By	Checked By		LBP #
-	Isha	XXXX XXX	ХХ	XXXXXX
	Standard Plan	Print Date	Sales	Scale at A3
	Northridge 159 Hip	22/05/2020	SHC	1:50
	Job Number	Version	Revision	Sheet
	200053	Α	2	7
e purchaser and is copyright to	Version:			OF
chisor Limited. e to be checked and verified on site by ement of any work	CONCE	PT		XX

This is an original design and must not be released or copied unless applicable fee has been paid or job order placed. All dimensions and size designations given are subject to verification on job site and adjustment to fit job conditions. Rev: XX

[RENDS KITCHENS

Job#: Default

Site Address:

doL BC Ref:

Client: Stonewood Homes 1 : 25 The Northridge Kitchen

16 Sep 19


Designer: Teresa

XXXXXXXXX

Dwg:


Scale: Date:


920 — /		Benchtop Colour:	
	920	Main Joinery Colour:	
Melteca Black Pearl Handles: 3064-BN		Melteca Snowdrift Natural Negative Detail Below Bench Colour:	
3064-BN		Melteca Black Pearl Handles:	
		3064-BN	

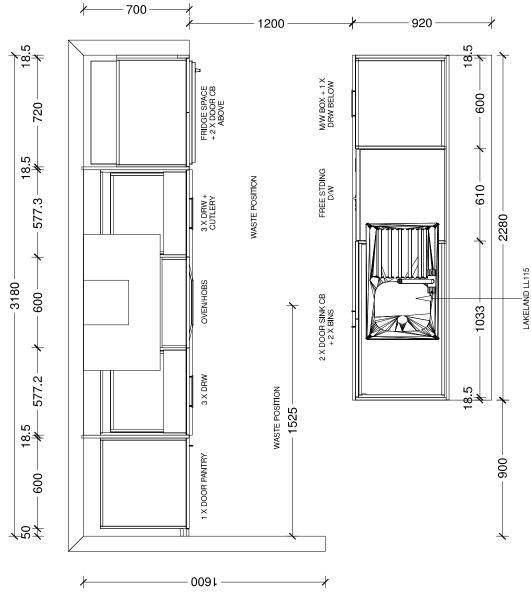

This is an original design and must not be released or copied unless applicable fee has been paid or job order placed. All dimensions and size designations given are subject to verification on job site and adjustment to fit job conditions.

TRENDS	KITCHENS
Job#: Default	
BC Ref: Site Address: Job	le
Client: BC Stonewood Homes	Customer: The Northridge Kitche
Date: 16 Sep 19	Rev: Scale: 1:25
Designer: Teresa	Dwg: XXXXXXXX

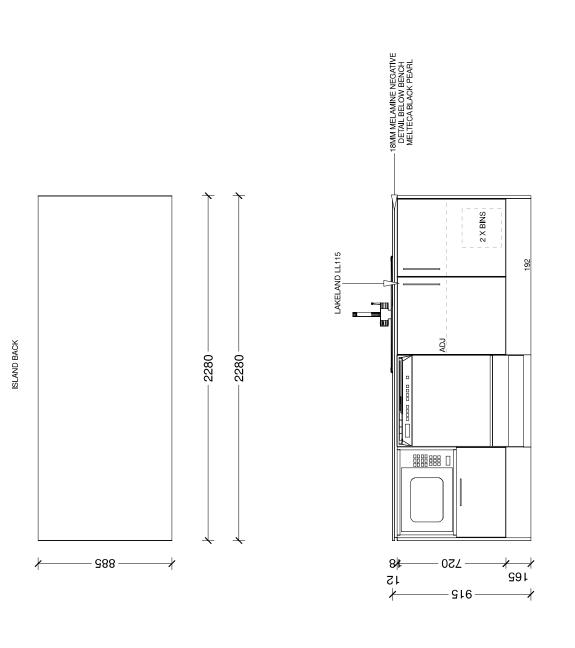


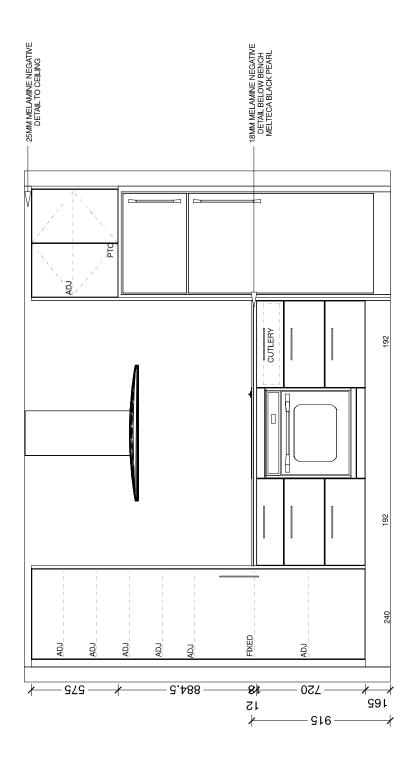






This is an original design and must not be released or copied unless applicable fee has been paid or job order placed. All dimensions and size designations given are subject to verification on job site and adjustment to fit job conditions.


Dwg:

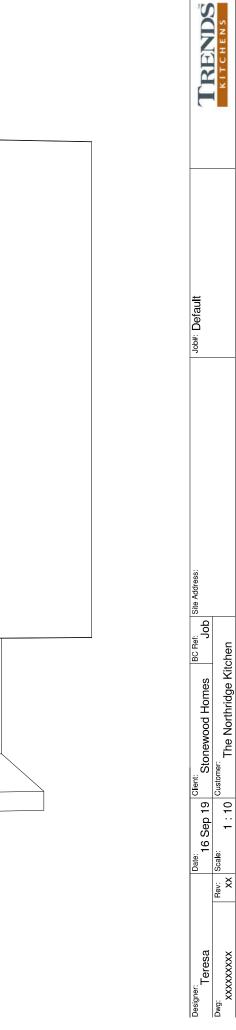


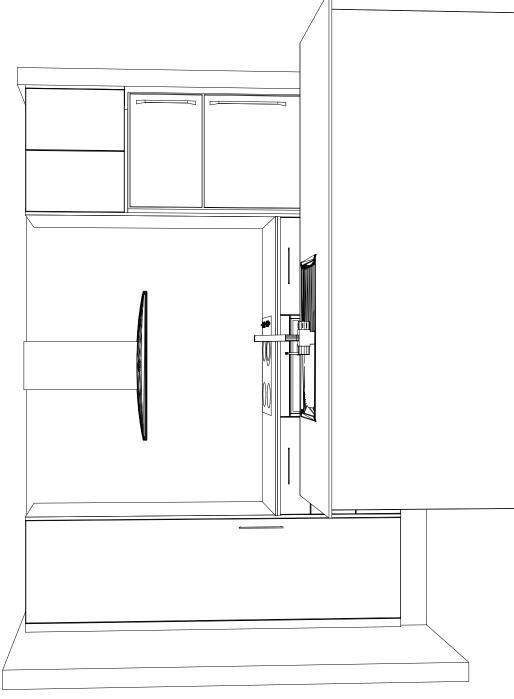

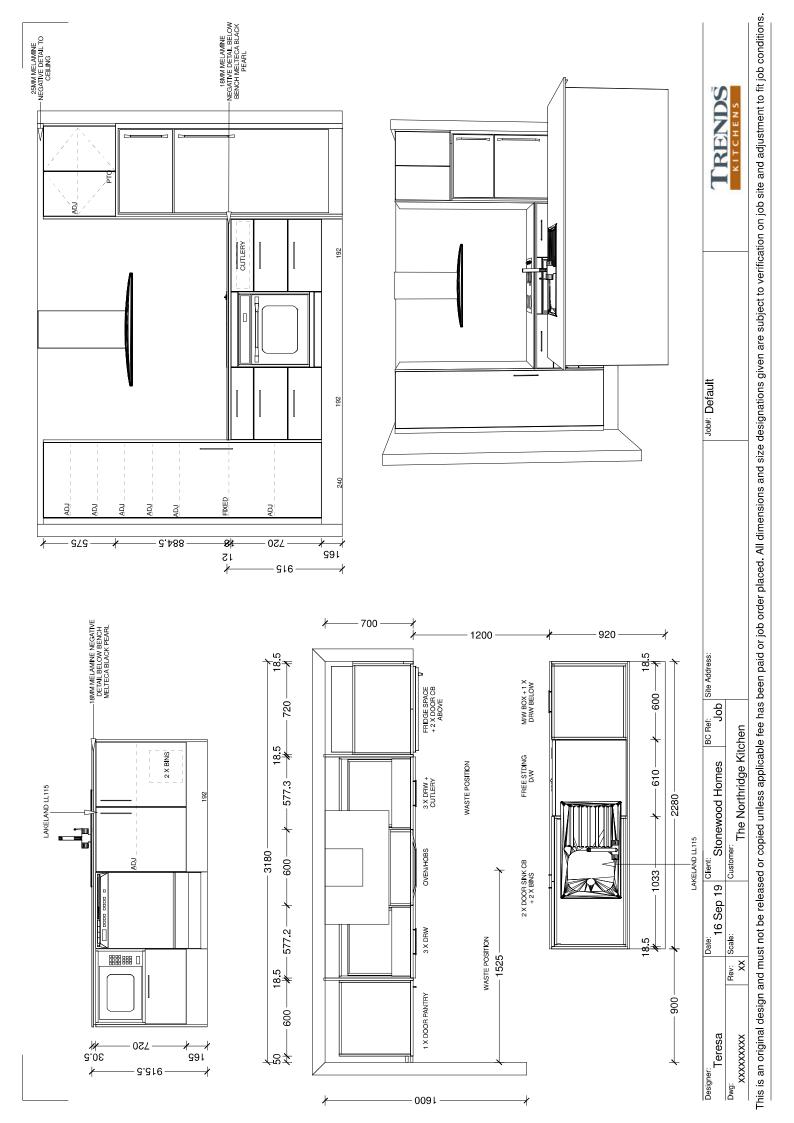

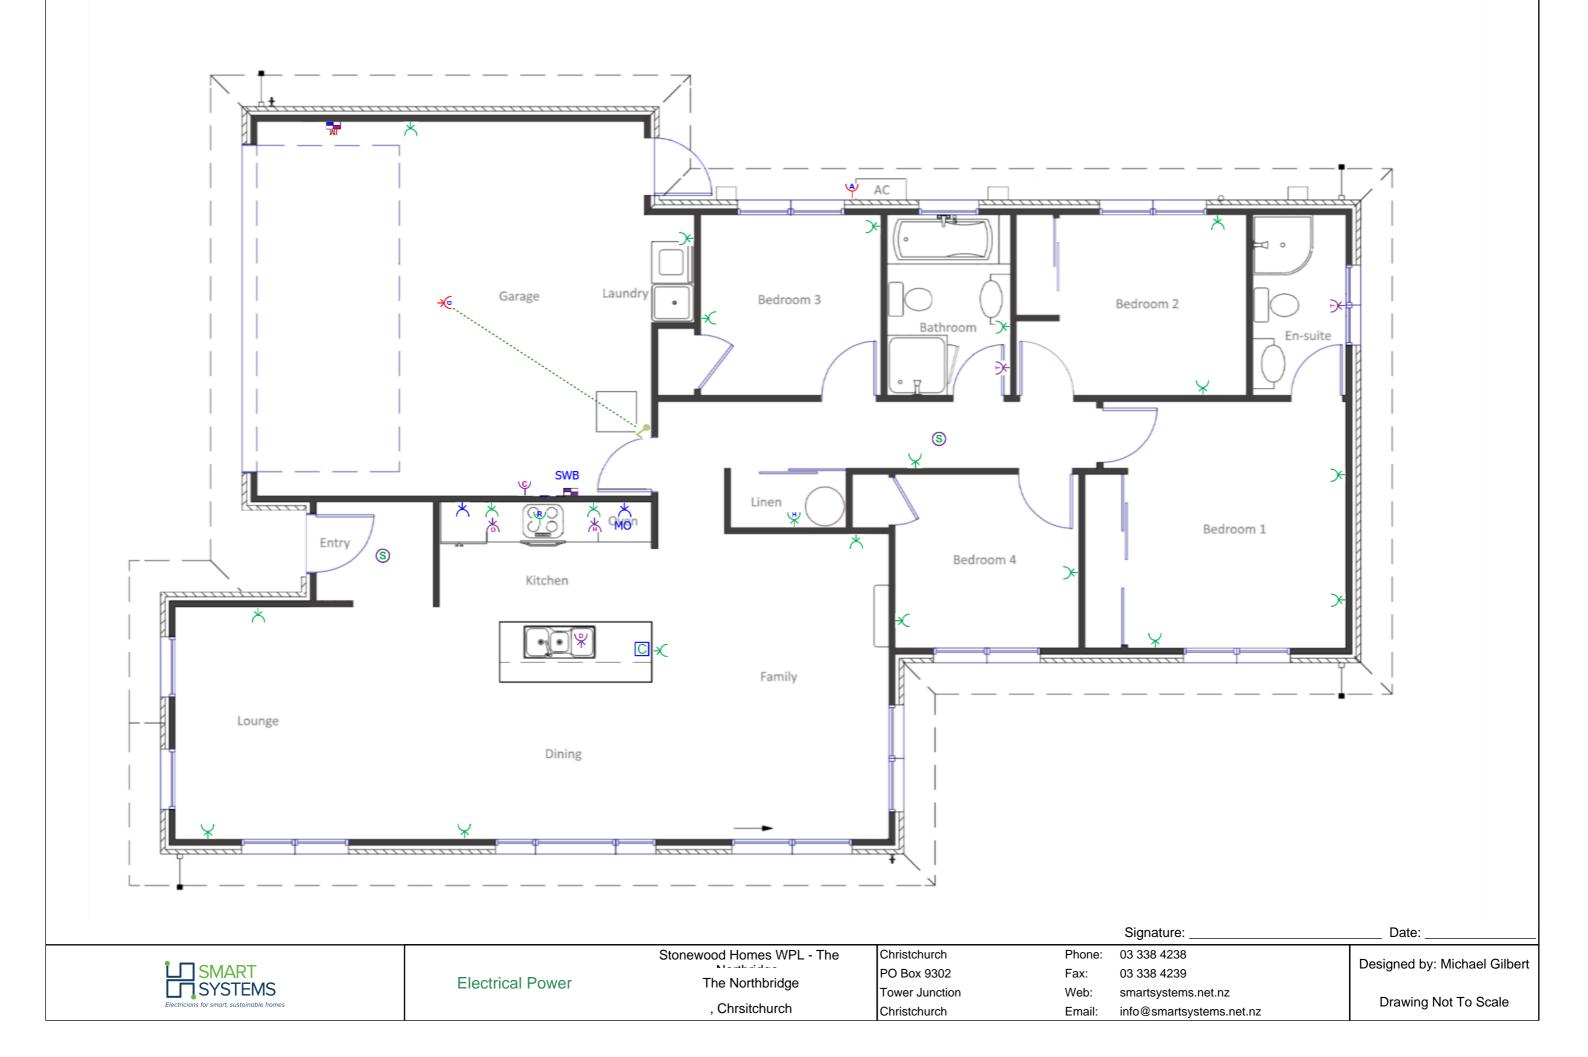

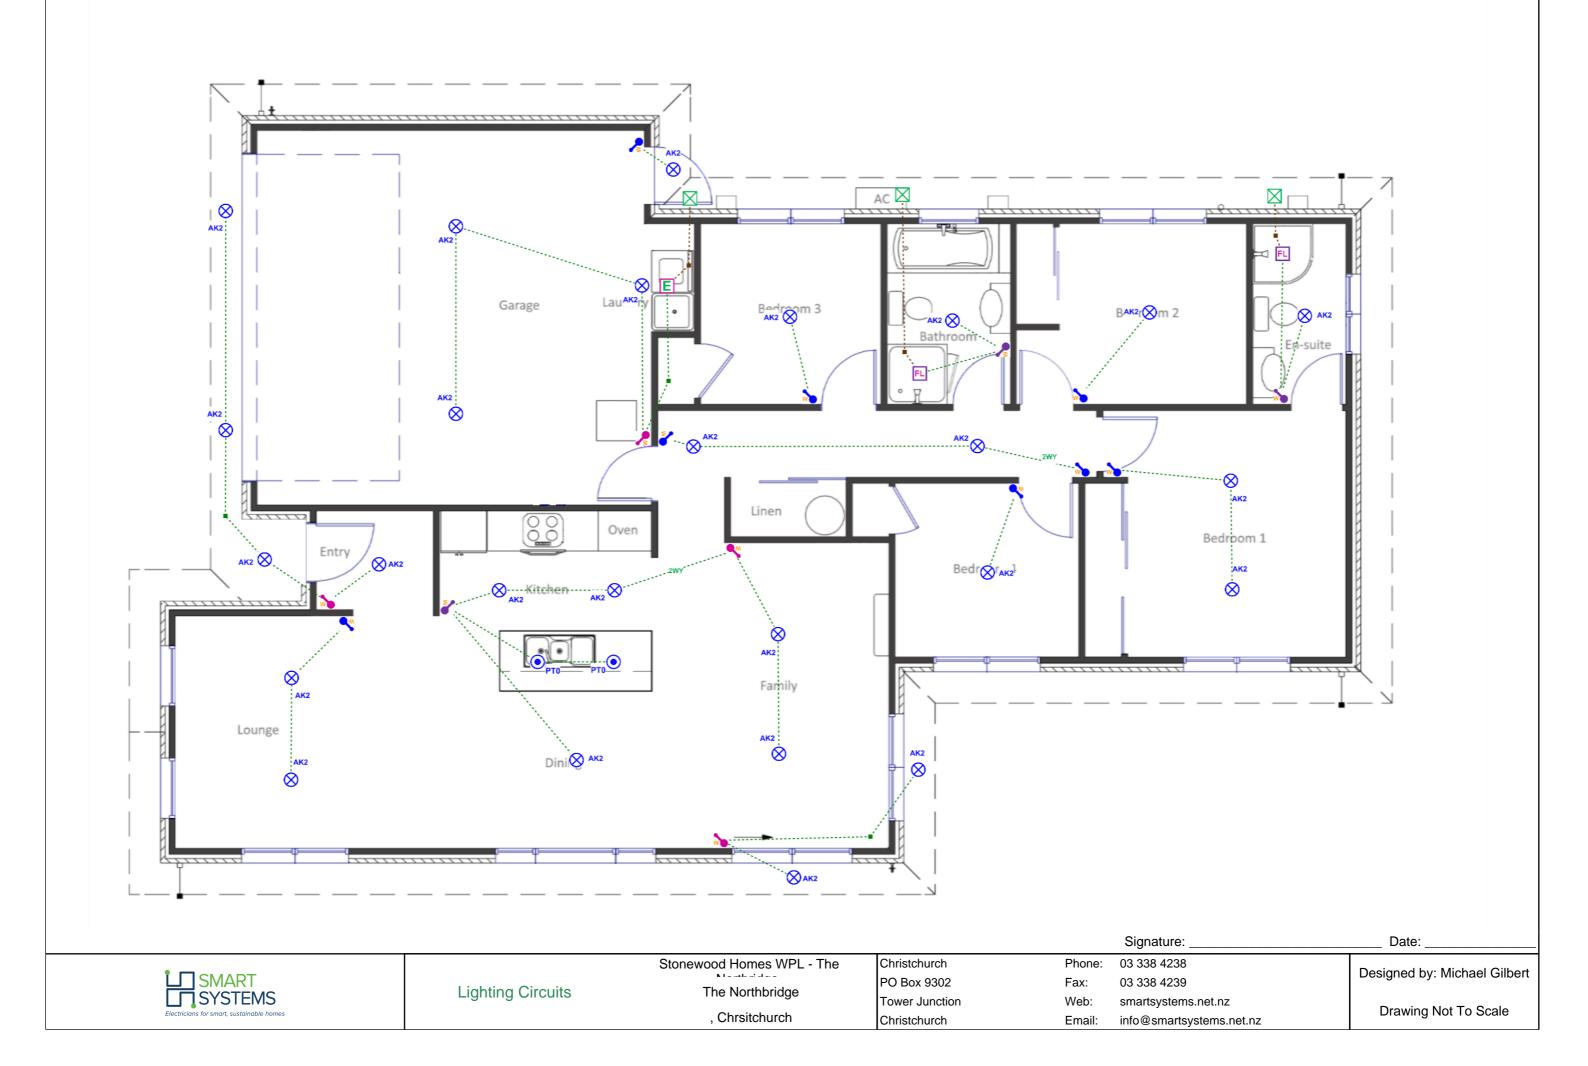

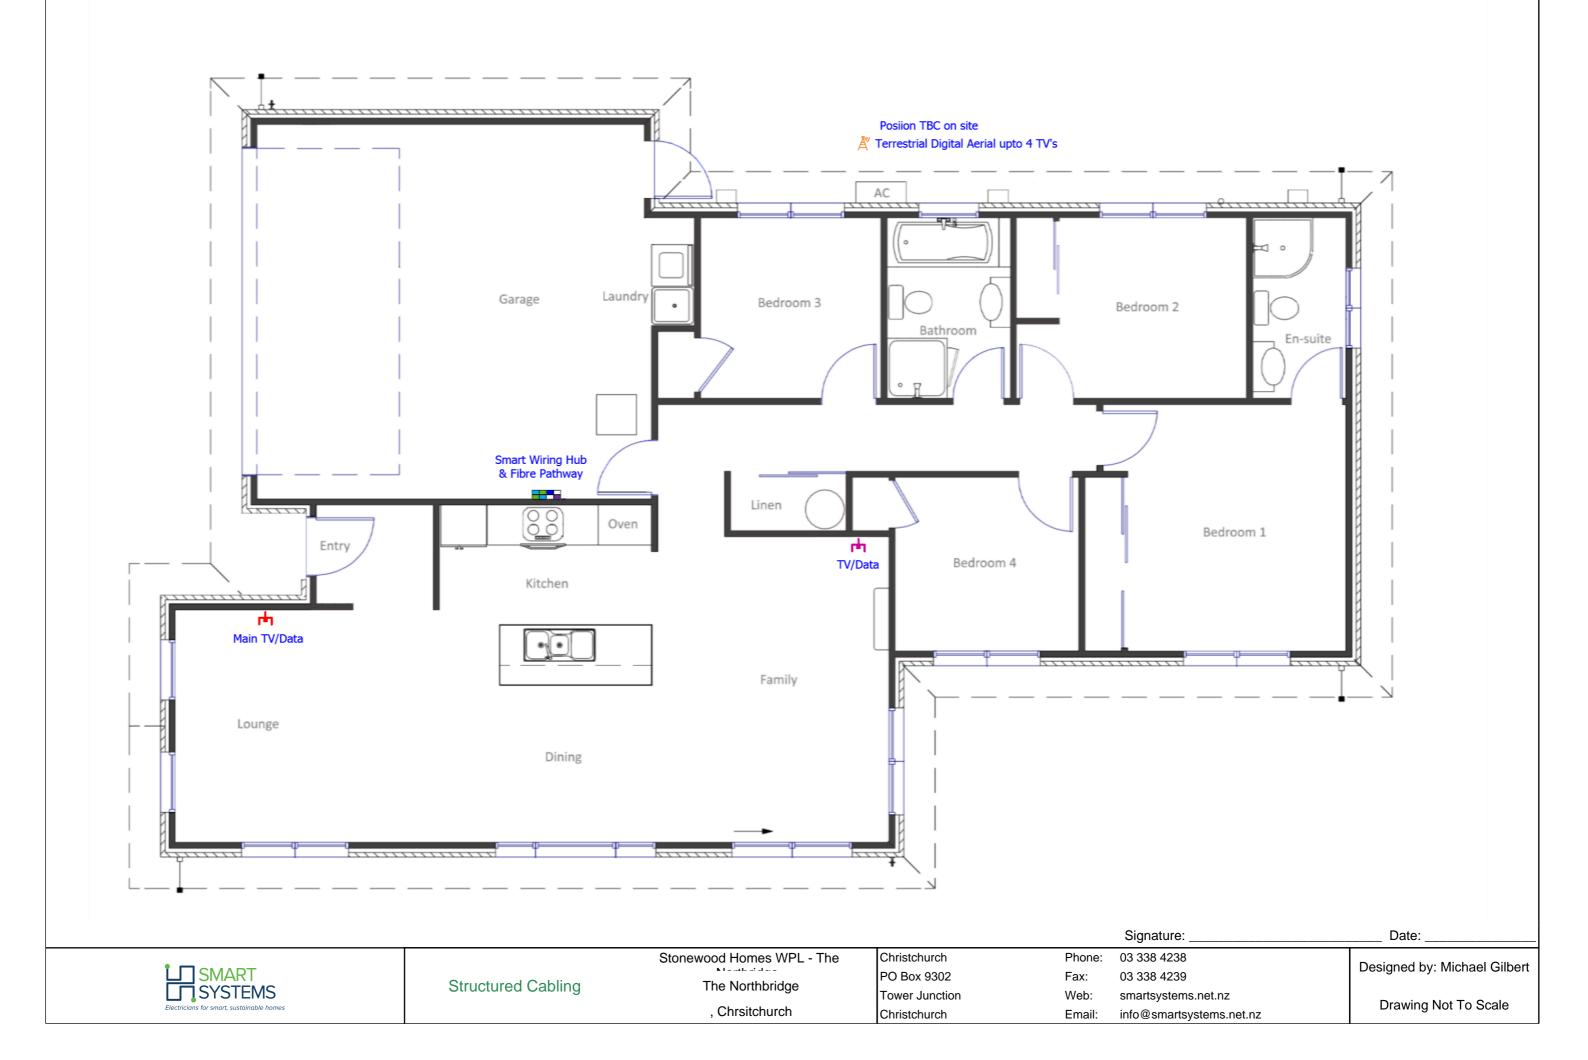

Key & Specification

Date 18/03/2020

То



Site Address

The Northbridge

Stonewood Homes WPL - The Northridge 34 Minerva Crescent Woodend 7610

Job No 2050 Custor

Customer ID 105873 Building Co Order

Sales Person Michael Gilbert

Class	Job Description	Quantity
Electrical Power:		
EP011001	Electrical Base for 30 way switchboard	1
EP025121	Internal flush mounted meter box Please Note: meter box mounted direclty above the ducts for the mains cable on the internal side of the wall. No allowance to move meter box for bracing.	1
₽ EP100082	Rangehood plug socket (no switch) white	1
မှု EP100110	Smart wiring power sockets for hub white	1
🖌 EP141001	Voltex classis single power socket 10A white	2
¥ EP141021	Voltex classic double power socket horizontal white 10A	20
₩ EP141071	Voltex classic garage door sinlge power socket and press switch 10A white	1
₩ EP141111	Voltex classic single power socket for dishwasher 10A white	1
₩ EP141151	Voltex classic built in oven conenction & isolation switch max 20m from switchboard & up to 20A max	1
₩ EP141161	Voltex classic electric hob connection & isolation switch up to 20m from switchboard & 32A max	1
₩ EP141221	Voltex classic hot water cylinder connection standard tarrif white	1
♀ EP210001	Air conditioning outside unit power and isolation switch 16A max single phase	1
S EP220001	Smoke detector mains powered with 9V battery backup	2
C EP222501	Capping for sockets and/or switches in joinery	1
¥ EP901521	Voltex classic heated towel rail power connection & installation Please note: no towel rail included in this costing	2

Lighting Circuits:

🚫 EL110034	Recessed light circuit	26
EL110035	Pendant light circuit	2
E EL110151	Extractor fan circuit and installation only Please Note: extractor fan not included in costing	1
2WY EL110201	2 way light circuit	2
🏠 EL130501	Voltex classic 1-gang light switch white	8
🍗 EL130505	Voltex classic 2-gang light switch white	4
🔈 EL130510	Voltex classic 3-gang light switch white	3
FL EL180008	Extractor fan/light circuit & install only Please note: fan/light not included	2

AK2 EL202330	Prolux LED downlight DL54 10W 3K 850 lumen white	26
PT0 EL297941	Newtown black 1/L 160mm pendant light with 40W carbon filament lamp	2

Structured Cabling:

SC001111	Smart wiring base 12 data sockets 20" hub	1
SC050005	Fibre optic ducted pathway to external demarcation point	1
لېا SC240701	Voltex classic TV/data socket cat6 1Gb/s white	1
L SC240801	Voltex classic main TV & data socket cat6 1Gb/s white	1
Å SC402001	Digital terrestrial aerial suitable for Freeview HD up to 4 TV outlets	1
	Please note: Freeview HD reception requires line of sight to the transmitter and signal levels and quality can not be confirmed	

transmitter and signal levels and quality can not be confirmed until a site visit is completed. Any further hardware or upgrade of aerial materials not included in quote.