

Westwood - Stage 7

# Fencing Manual.



You're home.

Faringdon  
Rolleston





# Introduction

Westwood Faringdon will include a range of landscape features supplied by the Developer. These will include walls, privacy fencing, gates and planting.

This Fencing Manual has been provided to clearly show the landscape features that will be provided on each lot within Westwood, Faringdon.

Please refer to the Faringdon Construction Manual for further information on fencing options not supplied by the Developer.

# Contents

Stage 7 Masterplan – Lot Boundary Fencing	3
Stage 6 Reserve – Boundary Fencing Plan	5
Link Reserve – Lot Boundary Treatment	7
Typical Corner Section Plan	9

The fencing and landscape features set out in this manual reflect Hughes Development’s intentions regarding developer constructed fencing as at the date of publication. Hughes Developments may make such variations, amendments and additions to this manual as are required by any territorial or statutory authority, or which (in the opinion of Hughes Developments) will enhance the visual appeal of the Faringdon subdivision.







LEGEND

- LOT BOUNDARIES
- 1.8M COLOUR PANEL FENCE
- 1.8M HIGH POOL STYLE FENCE
- STAGE BOUNDARY
- POWER KIOSK


Note: For fencing to corner Lots refer to pages 9–10



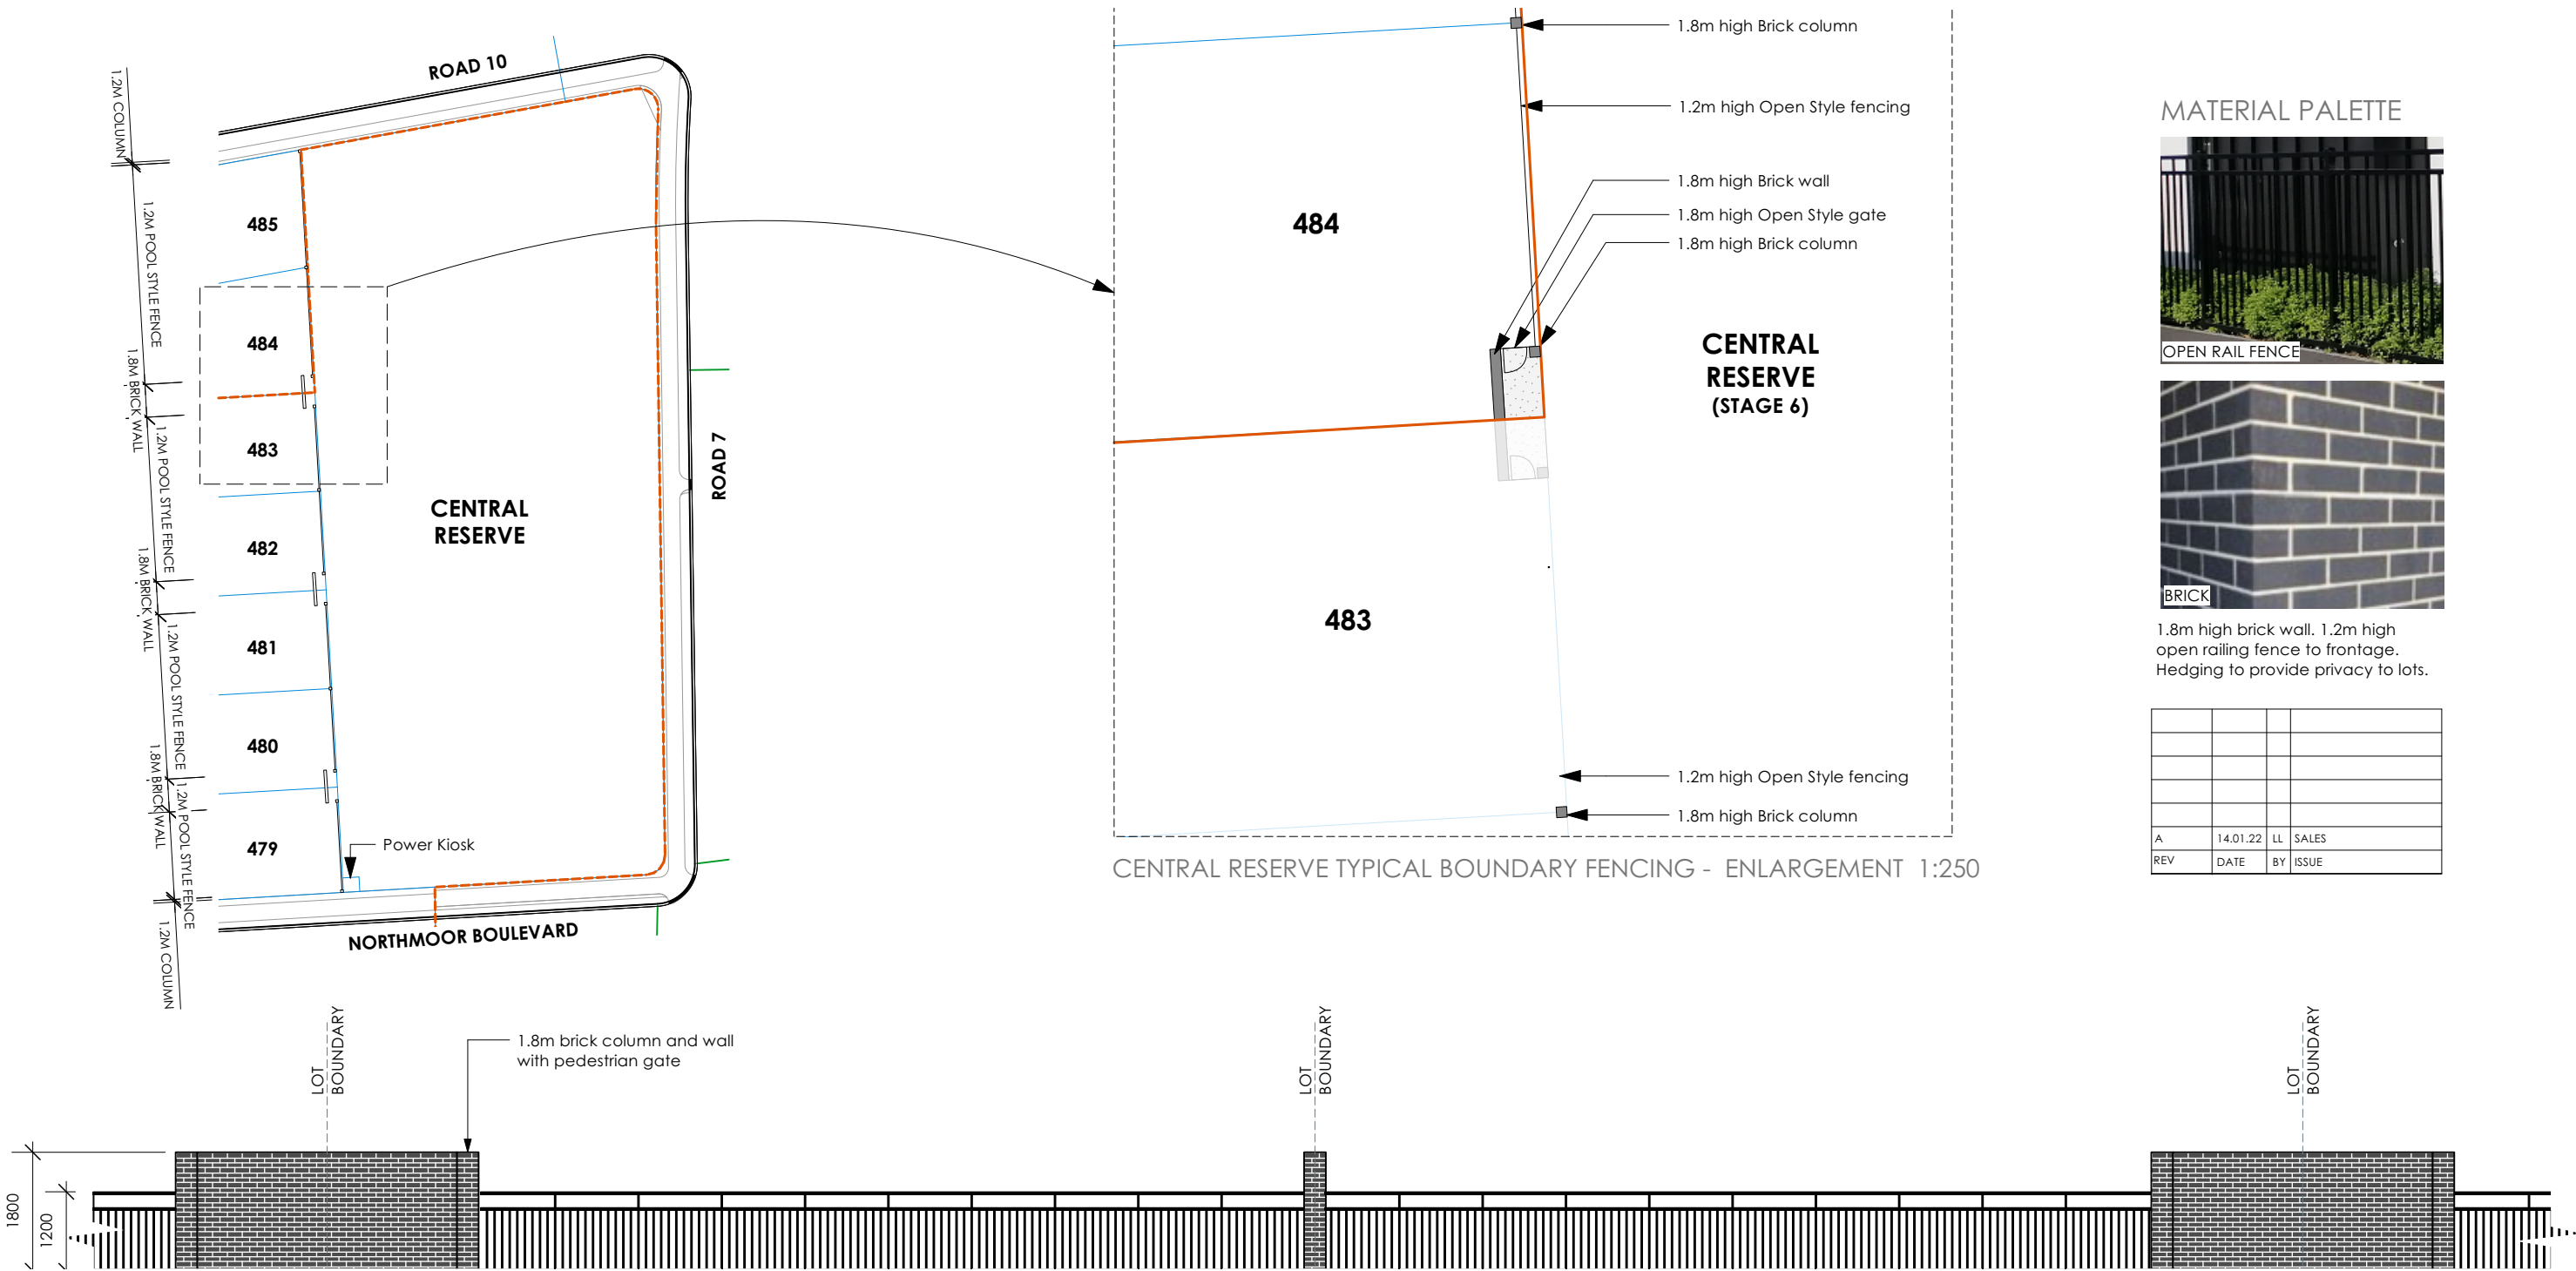


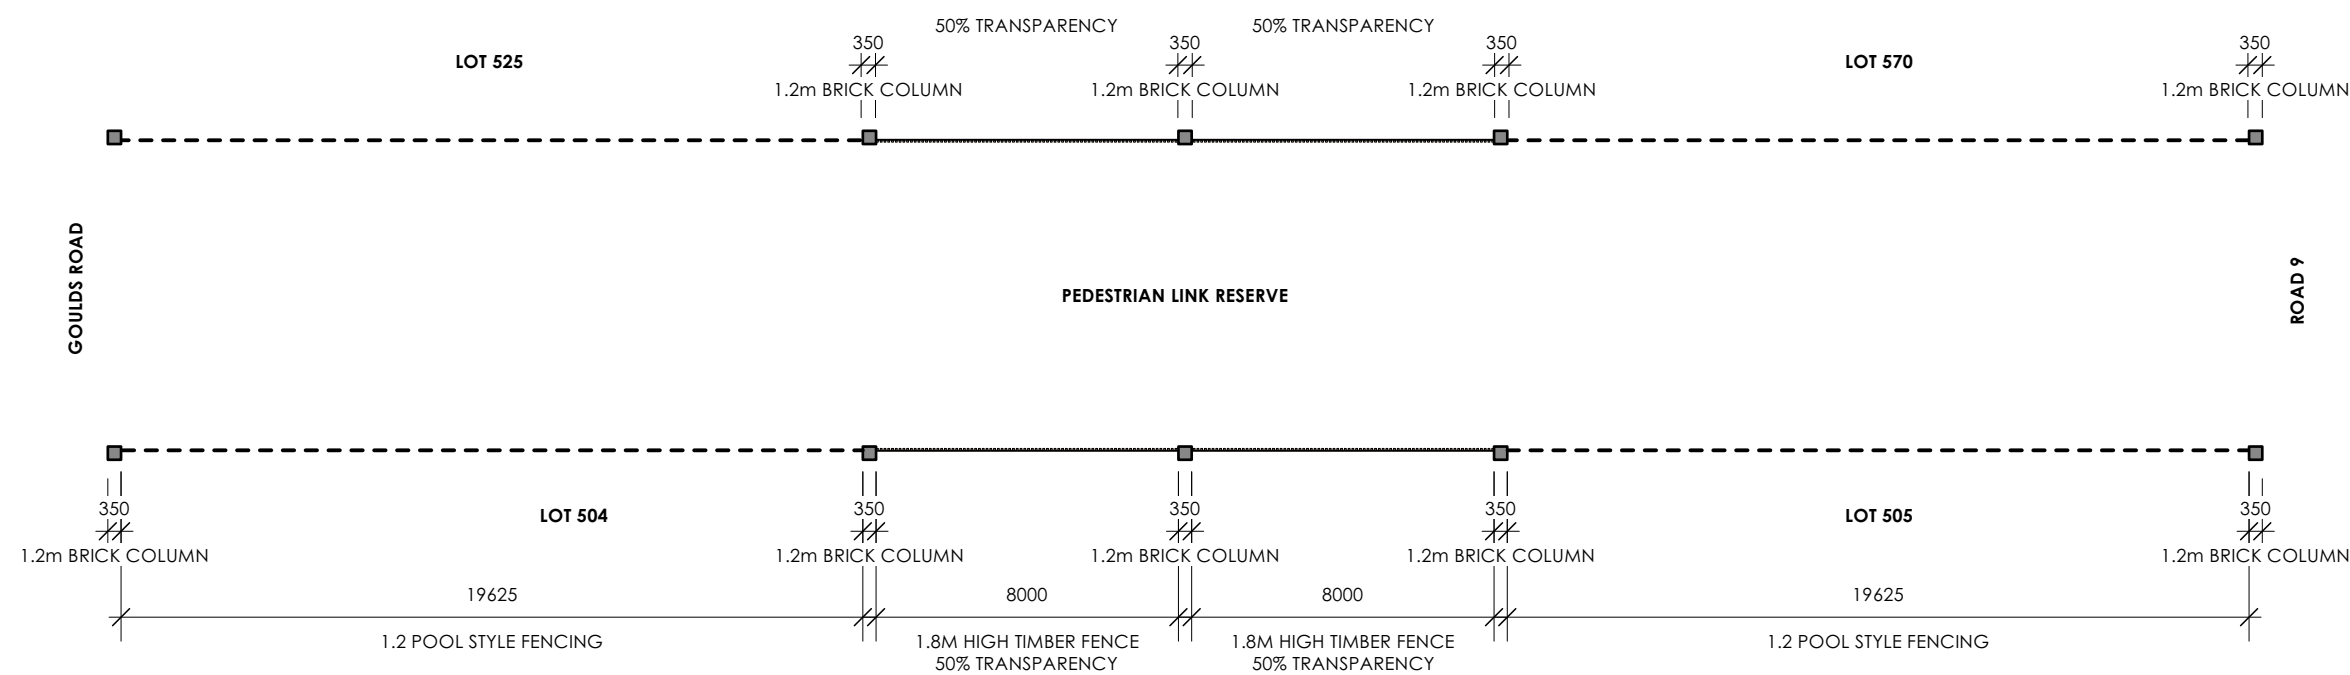

LINK RESERVE LOT BOUNDARY PLAN - SCALE 1:200 @ A3  
Applies to Lot 504-505, 525 & 570

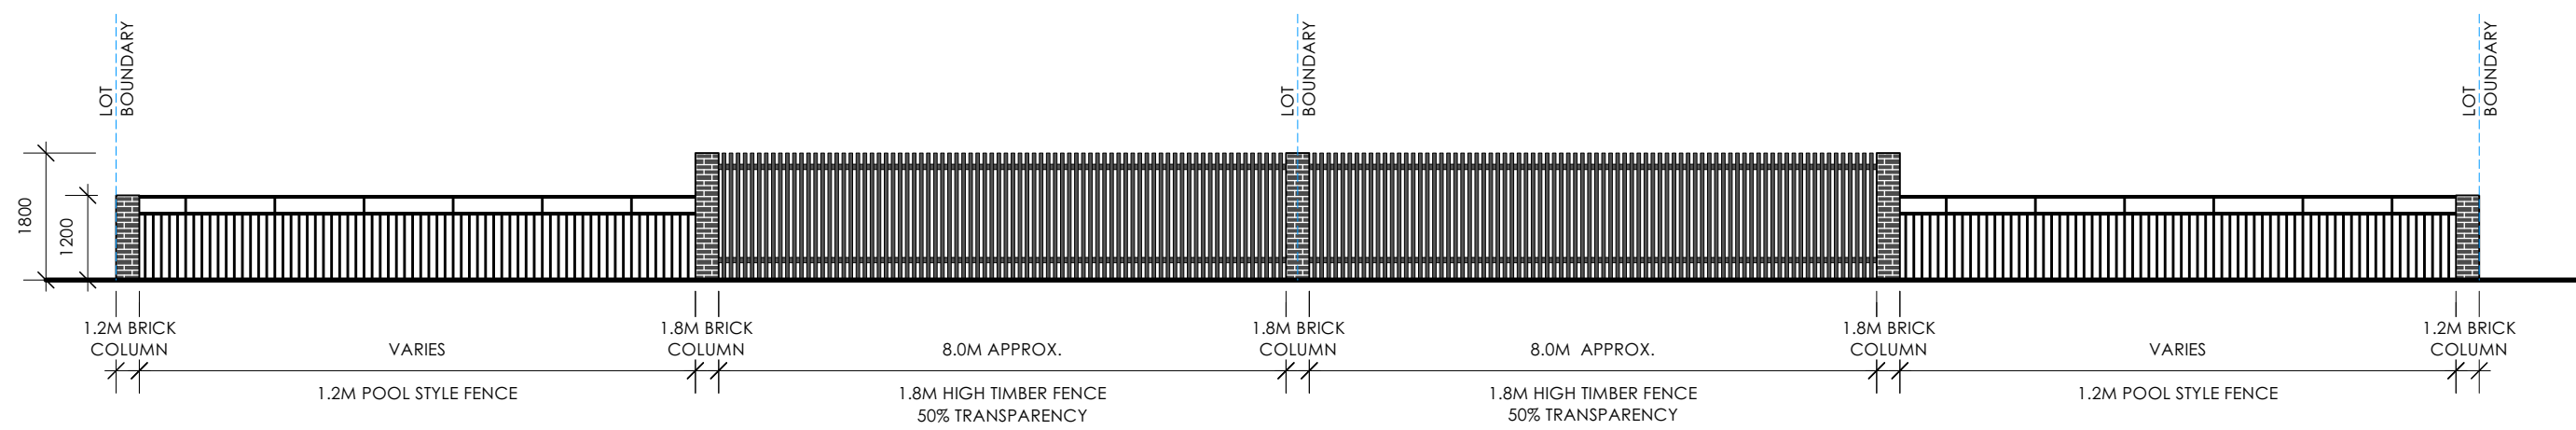


TYPICAL RESERVE BOUNDARY FENCING SECTION ELEVATION - SCALE 1:100 @ A3  
Note Elevation applies to Lot 504, 505, 525 & 570

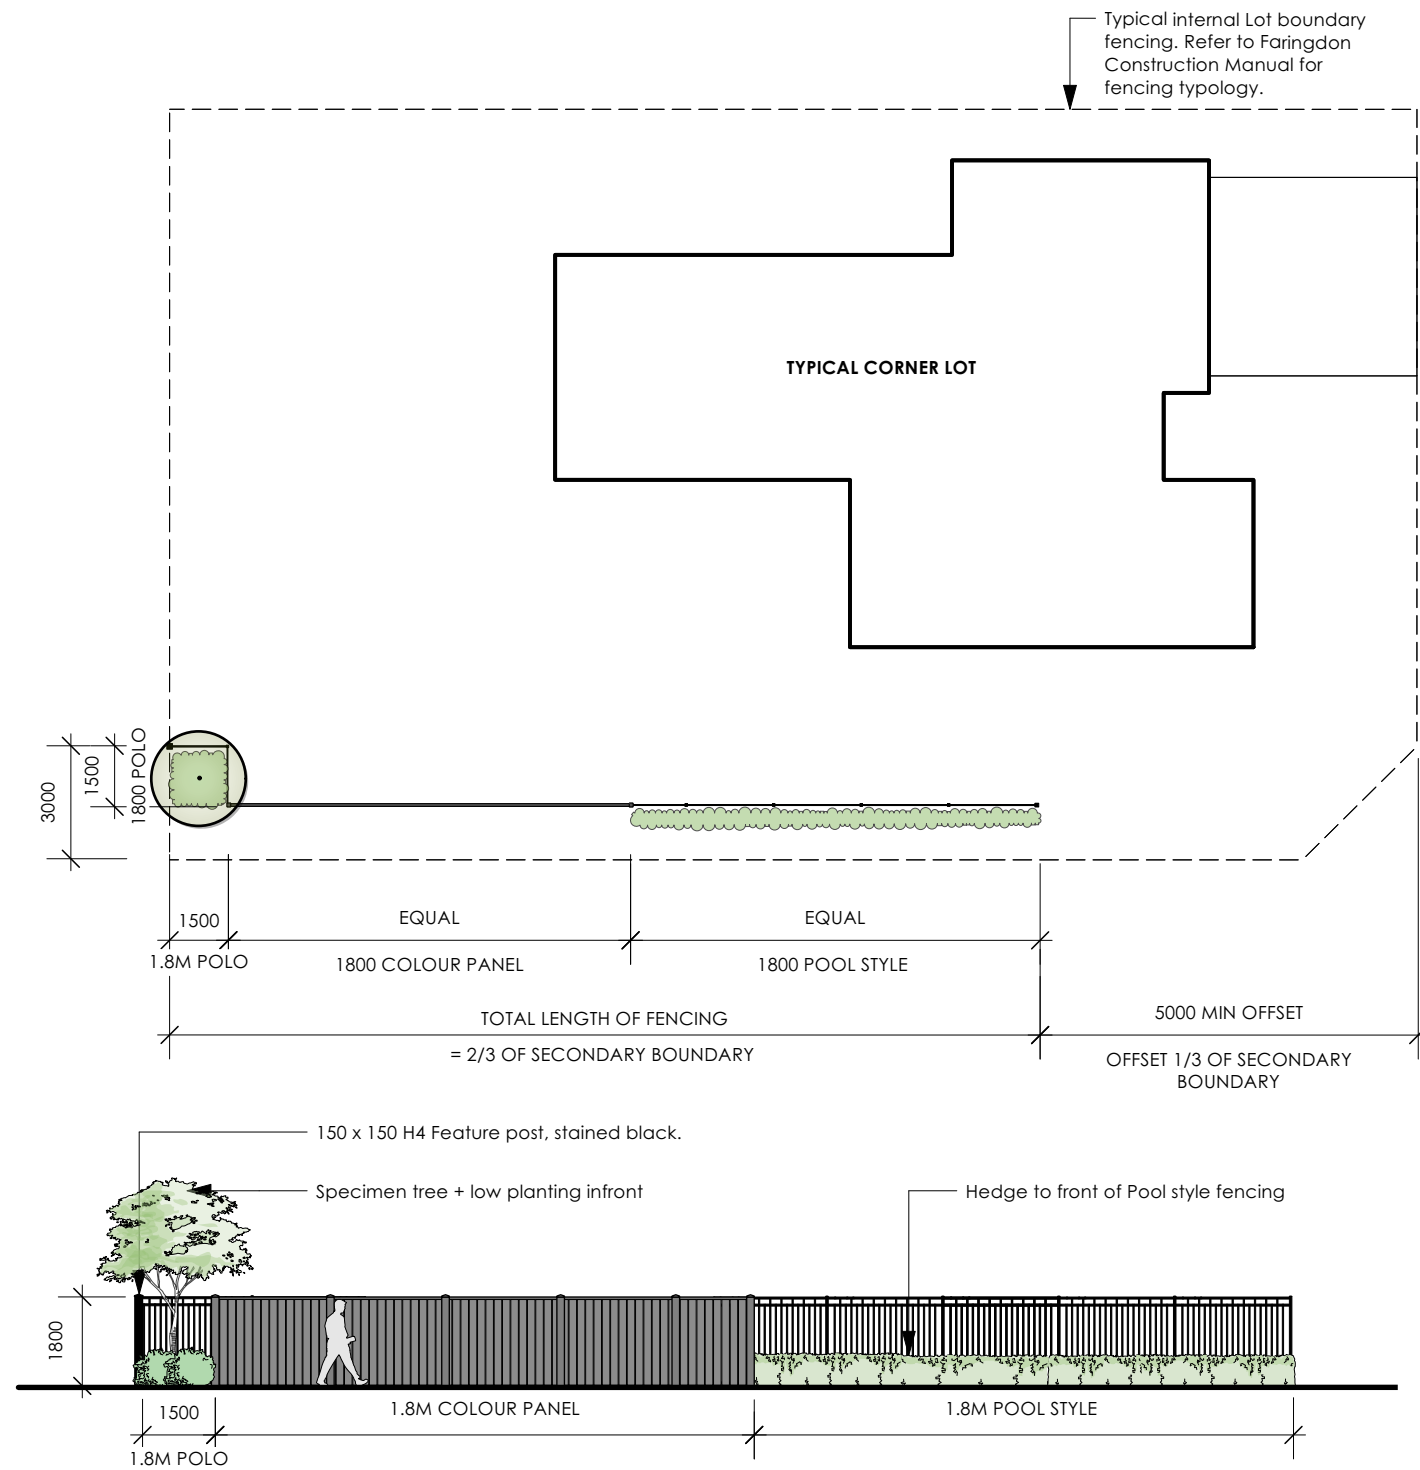

ELEVATION 1:150

TYPICAL EXAMPLE 1 - BASED ON A SECONDARY BOUNDARY OF 30M IN LENGTH

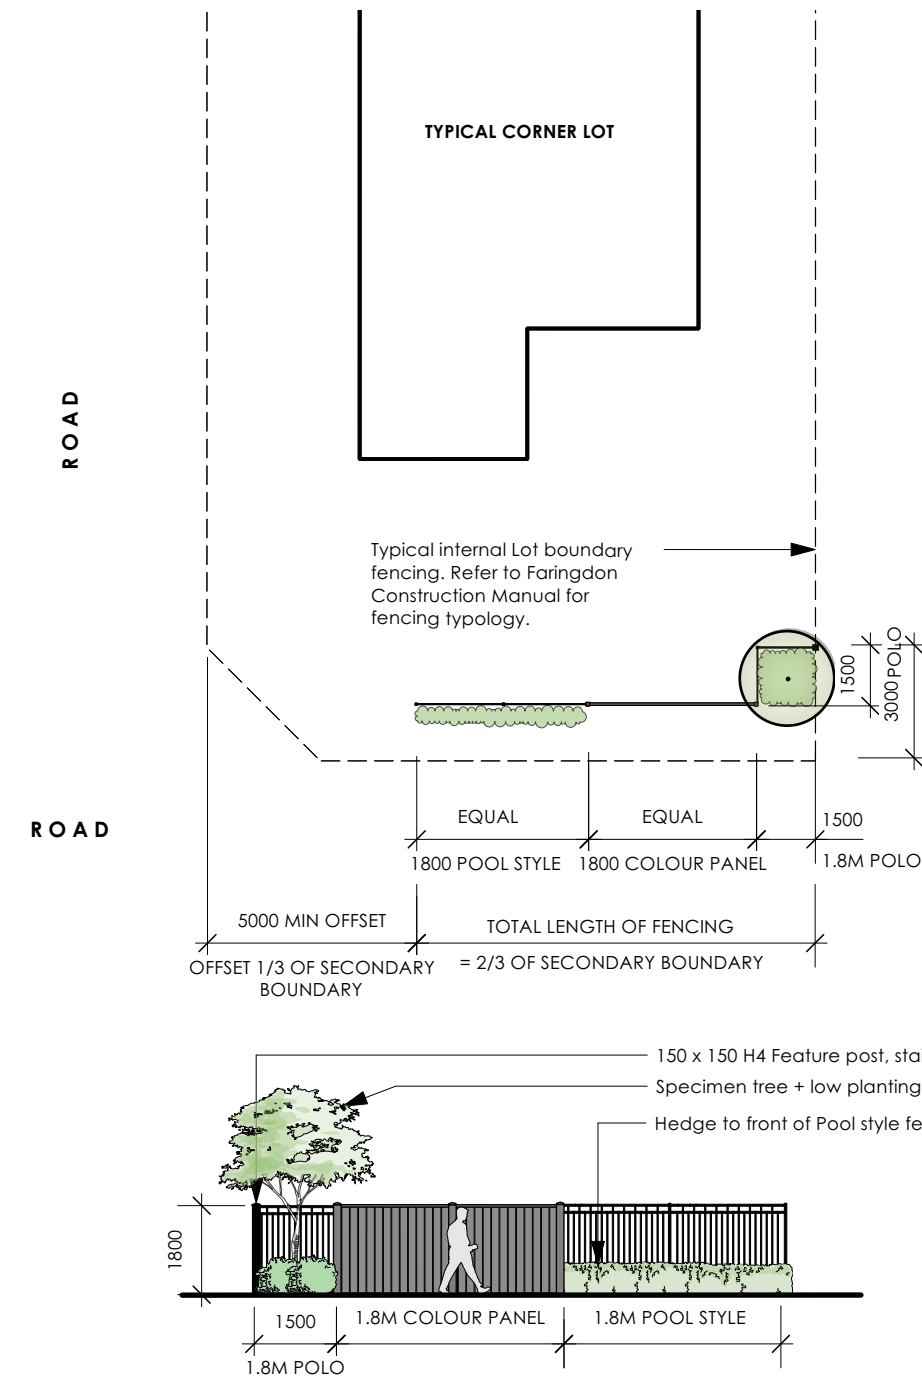

ELEVATION 1:150

TYPICAL EXAMPLE 2 - BASED ON A SECONDARY BOUNDARY OF 13M IN LENGTH

MATERIALS



1.8M HIGH POOL STYLE FENCE (ALUMINIUM)



1.8M HIGH AU PREFINISHED COLOURED STEEL PANEL IN 'MONUMENT' COLOUR.

## Notes

This image shows a full page of blank, lined paper. It features approximately 28 horizontal blue or grey lines spaced evenly apart, typical of notebook paper. The lines extend across the entire width of the page, leaving small margins at the top and bottom. There are no vertical lines, text, or other markings on the page.[illegible]

## Notes

This image shows a full page of blank, lined paper. It features approximately 28 horizontal blue or grey lines spaced evenly apart, typical of notebook paper. The lines extend across the entire width of the page, leaving small margins at the top and bottom. There are no vertical lines, text, or other markings on the page.[illegible]



