

Westwood - Stage 5

Fencing Manual.



You're home.

Faringdon
Rolleston



Introduction

Westwood Faringdon will include a range of landscape features supplied by the Developer. These will include walls, privacy fencing, gates and planting.


This Fencing Manual has been provided to clearly show the landscape features that will be provided on each lot within Westwood, Faringdon.

Please refer to the Faringdon Construction Manual for further information on fencing options not supplied by the Developer.

Contents

Stage 5 Masterplan - Lot Boudary Fencing	3
Typical Corner Section Plan	5

The fencing and landscape features set out in this manual reflect Hughes Development’s intentions regarding developer constructed fencing as at the date of publication. Hughes Developments may make such variations, amendments and additions to this manual as are required by any territorial or statutory authority, or which (in the opinion of Hughes Developments) will enhance the visual appeal of the Faringdon subdivision.

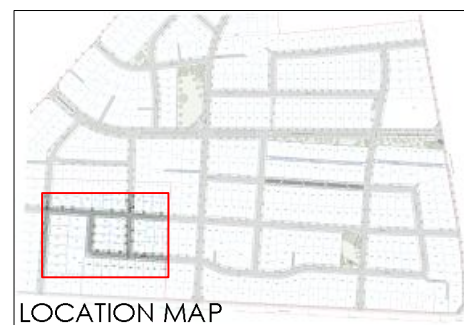



LOT 1
DP 355996

LEGEND

- LOT BOUNDARIES
- 1.8M COLOUR PANEL FENCE
- 1.8M HIGH POOL STYLE FENCE
- POWER KIOSK


Note: For fencing to corner Lots refer to pages 5–6

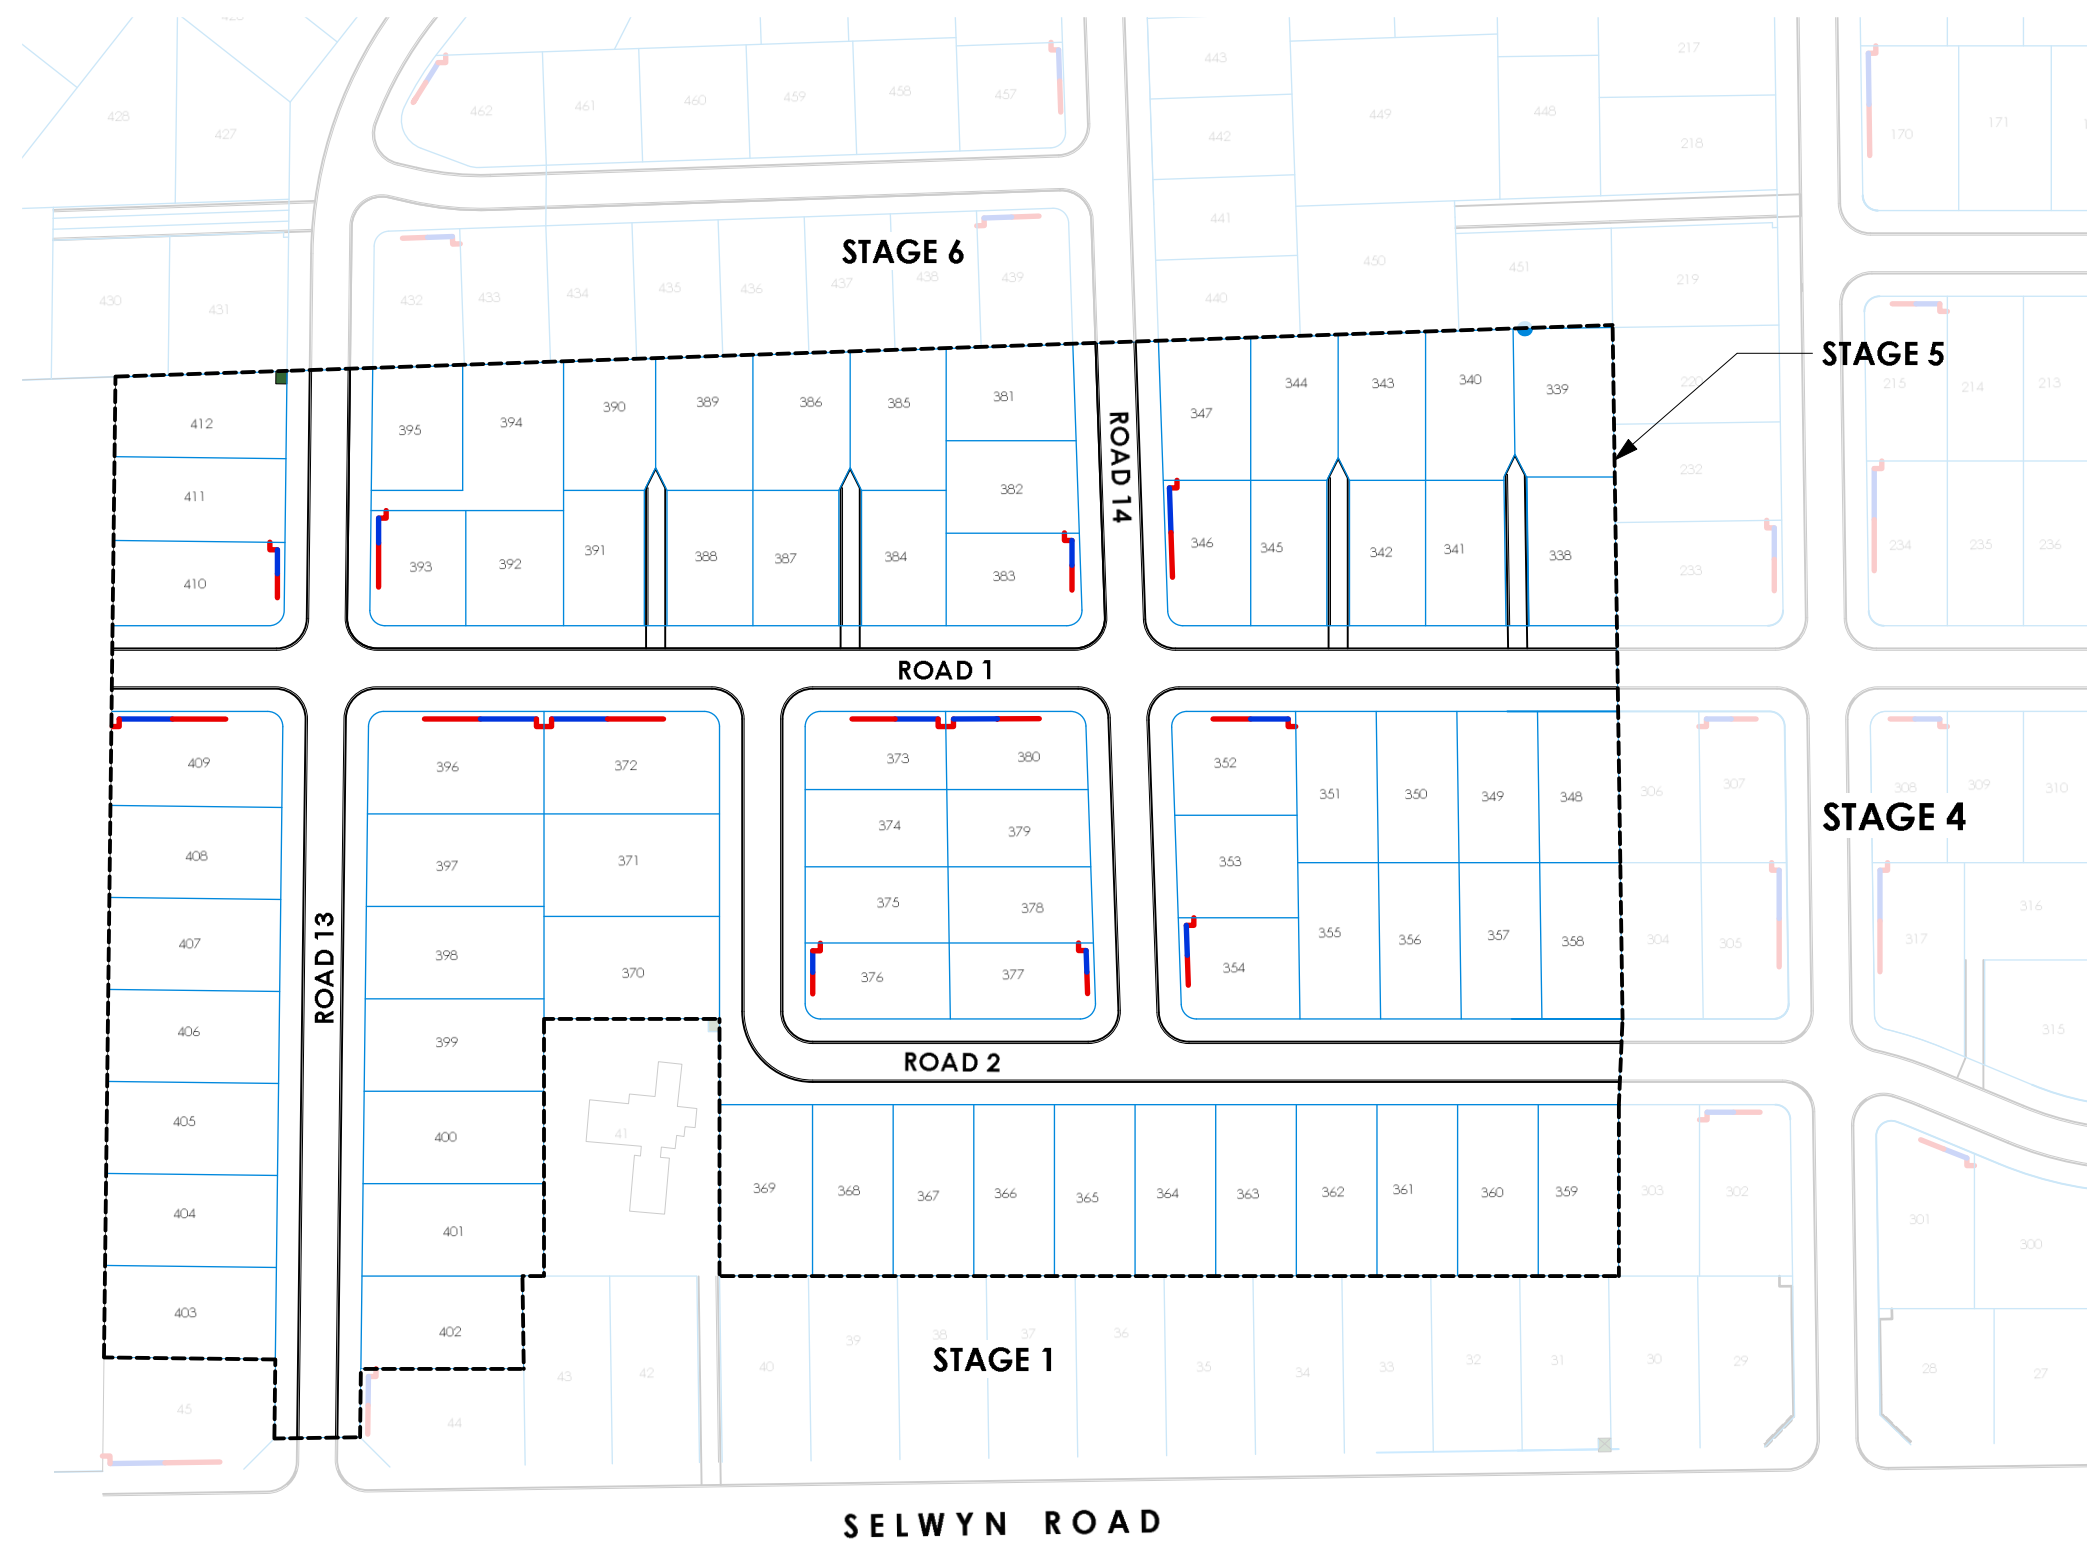

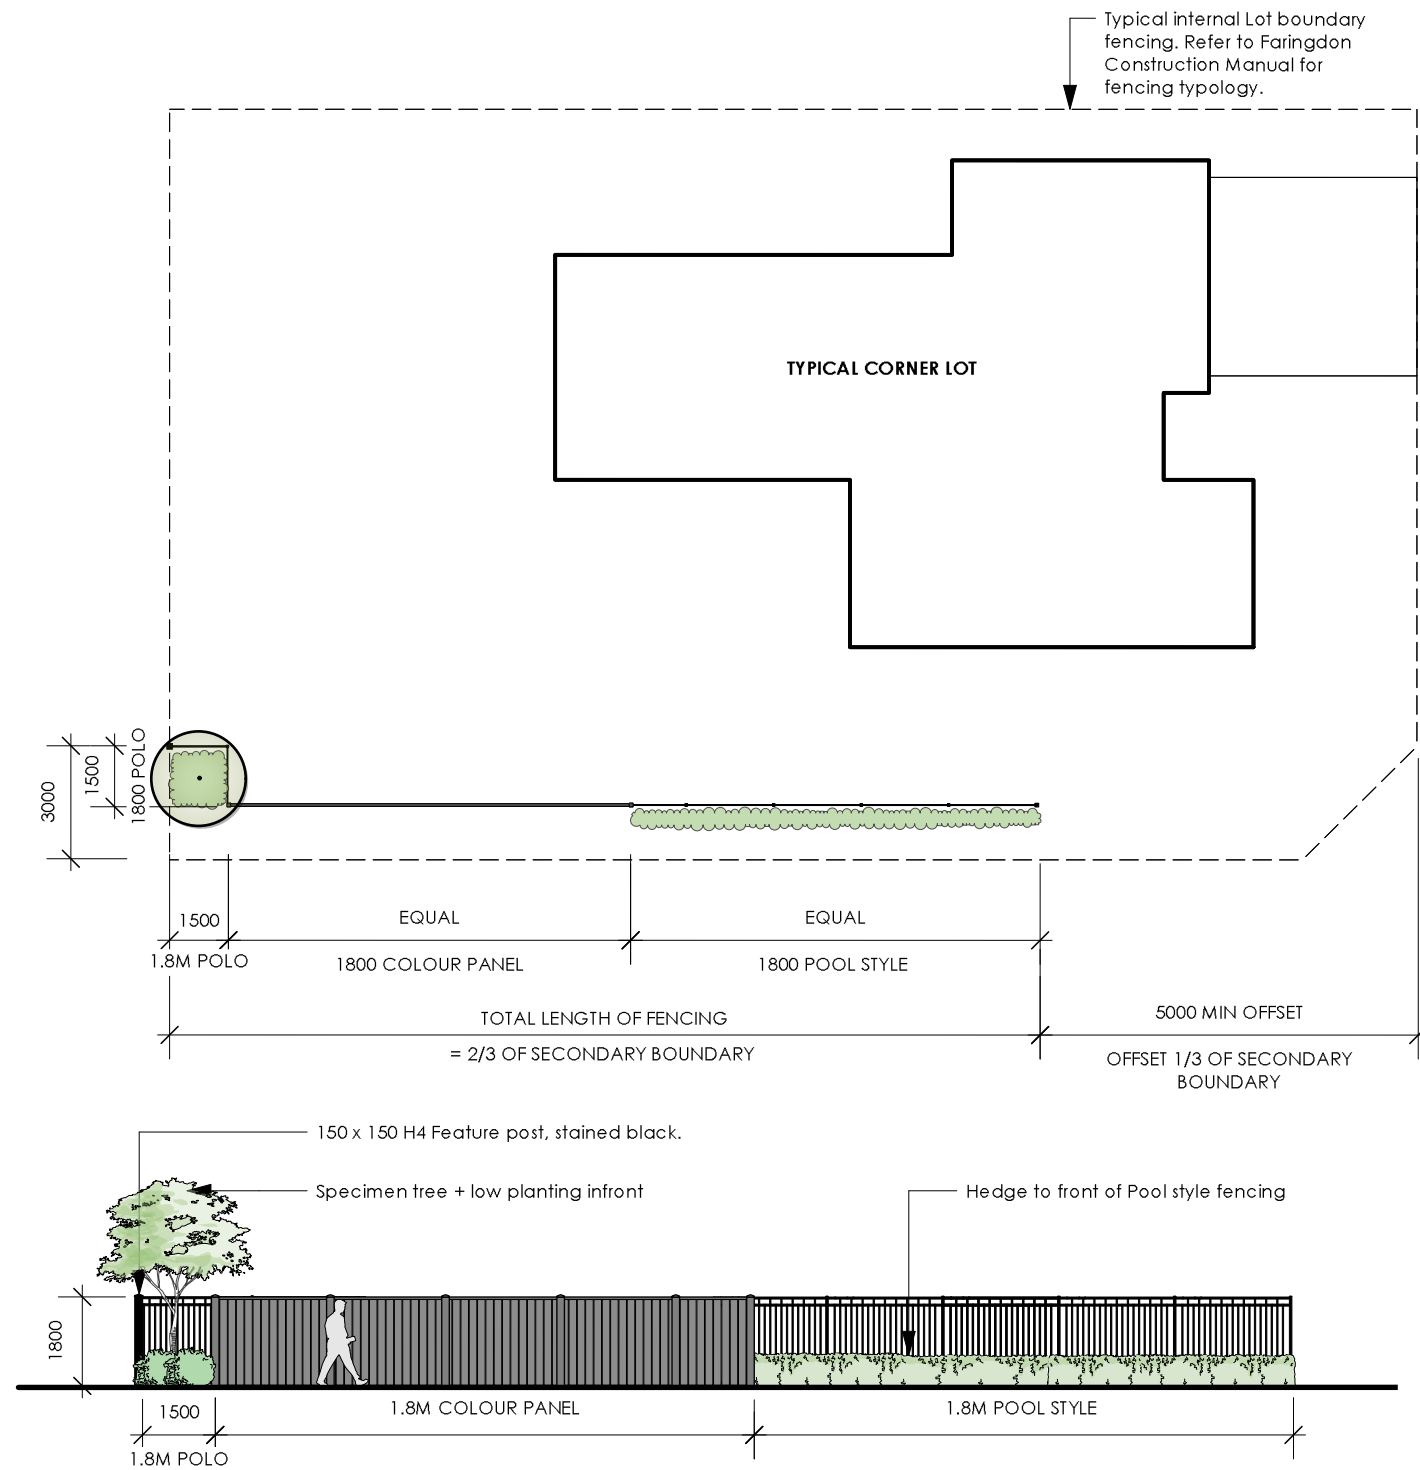

ELEVATION 1:150

TYPICAL EXAMPLE 1 - BASED ON A SECONDARY BOUNDARY OF 30M IN LENGTH

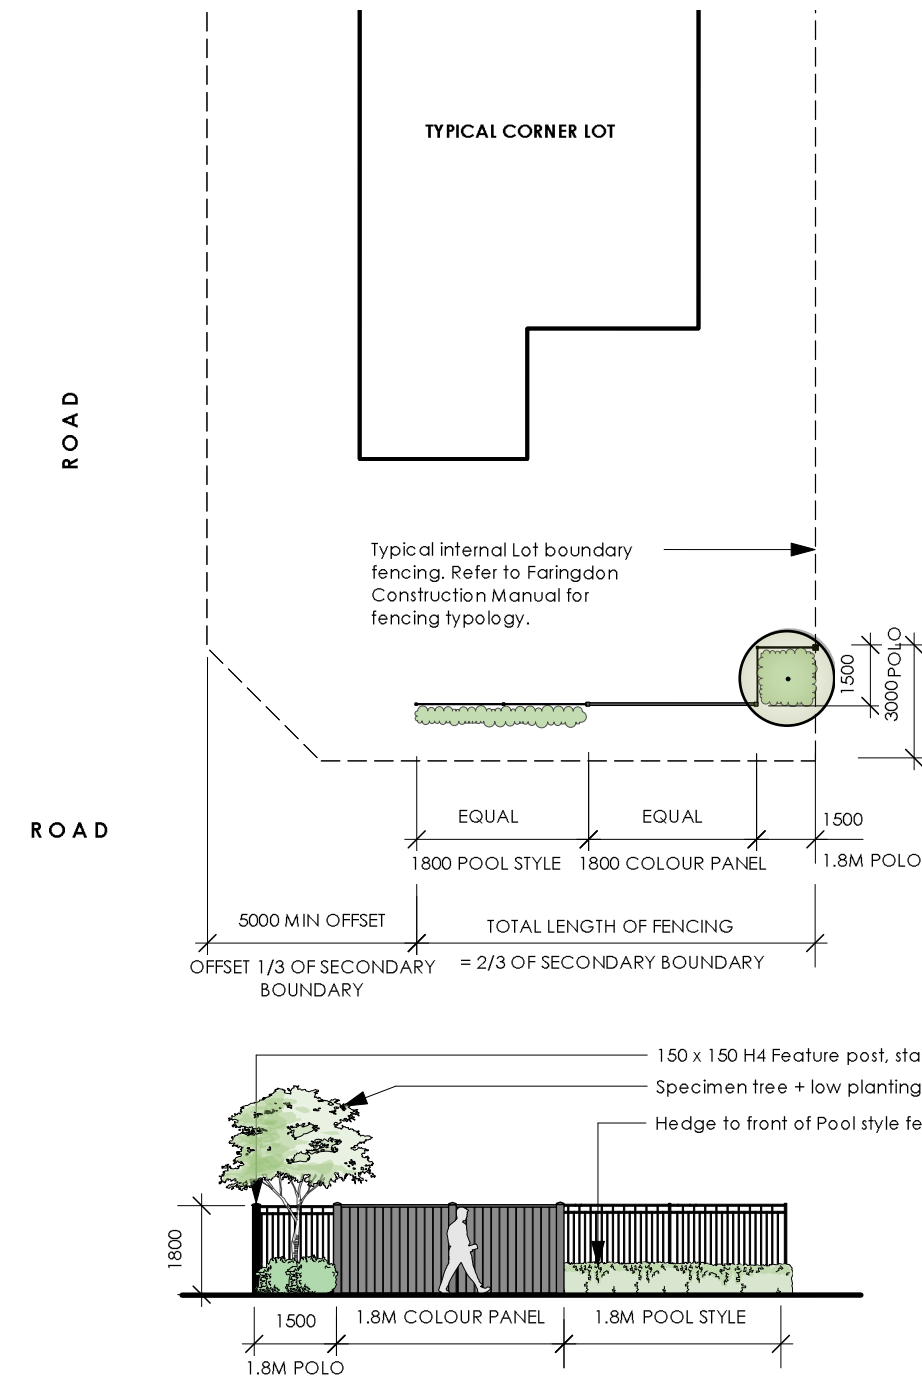

ELEVATION 1:150

TYPICAL EXAMPLE 2 - BASED ON A SECONDARY BOUNDARY OF 13M IN LENGTH

MATERIALS



1.8M HIGH POOL STYLE FENCE (ALUMINIUM)



1.8M HIGH AU PREFINISHED COLOURED STEEL PANEL IN 'MONUMENT' COLOUR.

Notes

This image shows a full page of blank, lined paper. It features approximately 20 evenly spaced horizontal grey lines across its entire width, providing a guide for handwriting or typing. The background is a solid off-white color, and there are no margins, text, or other markings present.This image shows a full page of blank handwriting practice paper. It features 20 evenly spaced horizontal blue lines across the entire page, providing a guide for letter height and placement. The lines are consistent in color and thickness throughout.

Notes

[illegible]

