



Title Plan - LT 574327

Survey Number LT 574327
Surveyor Reference H20242 West Village S4, 5, 7
Surveyor Kevin Martin Hayes
Survey Firm Davie Lovell-Smith Ltd
Surveyor Declaration

Survey Details

Dataset Description Lots 37-57, 59-106, 108-117, 232-241, 243-258, 261-266, 275-286, 302-303, 352, 354, 357-358, 402-404 & 406 Being Subdivision of Lot 1001 DP 557037

Status Initiated

Land District Canterbury **Survey Class** Class A

Submitted Date **Survey Approval Date**
Deposit Date

Territorial Authorities

Selwyn District

Comprised In

RT 977881

Created Parcels

Parcels	Parcel Intent	Area	RT Reference
Lot 37 Deposited Plan 574327	Fee Simple Title	0.0682 Ha	1049523
Lot 38 Deposited Plan 574327	Fee Simple Title	0.0690 Ha	1049524
Lot 39 Deposited Plan 574327	Fee Simple Title	0.0697 Ha	1049525
Lot 40 Deposited Plan 574327	Fee Simple Title	0.0704 Ha	1049526
Lot 41 Deposited Plan 574327	Fee Simple Title	0.0711 Ha	1049527
Lot 42 Deposited Plan 574327	Fee Simple Title	0.0718 Ha	1049528
Lot 43 Deposited Plan 574327	Fee Simple Title	0.0738 Ha	1049529
Lot 44 Deposited Plan 574327	Fee Simple Title	0.0833 Ha	1049530
Lot 45 Deposited Plan 574327	Fee Simple Title	0.0725 Ha	1049531
Lot 46 Deposited Plan 574327	Fee Simple Title	0.0731 Ha	1049532
Lot 47 Deposited Plan 574327	Fee Simple Title	0.0737 Ha	1049533
Lot 48 Deposited Plan 574327	Fee Simple Title	0.0743 Ha	1049534
Lot 49 Deposited Plan 574327	Fee Simple Title	0.0877 Ha	1049535
Lot 50 Deposited Plan 574327	Fee Simple Title	0.0796 Ha	1049536
Lot 51 Deposited Plan 574327	Fee Simple Title	0.0766 Ha	1049537
Lot 52 Deposited Plan 574327	Fee Simple Title	0.0780 Ha	1049538
Lot 53 Deposited Plan 574327	Fee Simple Title	0.0821 Ha	1049539
Lot 54 Deposited Plan 574327	Fee Simple Title	0.0734 Ha	1049540
Lot 55 Deposited Plan 574327	Fee Simple Title	0.0835 Ha	1049541
Lot 56 Deposited Plan 574327	Fee Simple Title	0.0907 Ha	1049542
Lot 57 Deposited Plan 574327	Fee Simple Title	0.0733 Ha	1049543
Lot 59 Deposited Plan 574327	Fee Simple Title	0.0564 Ha	1049544
Lot 60 Deposited Plan 574327	Fee Simple Title	0.0661 Ha	1049545

Title Plan - LT 574327

Created Parcels

Parcels	Parcel Intent	Area	RT Reference
Lot 61 Deposited Plan 574327	Fee Simple Title	0.0505 Ha	1049546
Lot 62 Deposited Plan 574327	Fee Simple Title	0.0507 Ha	1049547
Lot 63 Deposited Plan 574327	Fee Simple Title	0.0503 Ha	1049548
Lot 64 Deposited Plan 574327	Fee Simple Title	0.0510 Ha	1049549
Lot 65 Deposited Plan 574327	Fee Simple Title	0.0580 Ha	1049550
Lot 66 Deposited Plan 574327	Fee Simple Title	0.0580 Ha	1049551
Lot 67 Deposited Plan 574327	Fee Simple Title	0.0580 Ha	1049552
Lot 68 Deposited Plan 574327	Fee Simple Title	0.0580 Ha	1049553
Lot 69 Deposited Plan 574327	Fee Simple Title	0.0580 Ha	1049554
Lot 70 Deposited Plan 574327	Fee Simple Title	0.0580 Ha	1049555
Lot 71 Deposited Plan 574327	Fee Simple Title	0.0624 Ha	1049556
Lot 72 Deposited Plan 574327	Fee Simple Title	0.0504 Ha	1049557
Lot 73 Deposited Plan 574327	Fee Simple Title	0.0450 Ha	1049558
Lot 74 Deposited Plan 574327	Fee Simple Title	0.0450 Ha	1049559
Lot 75 Deposited Plan 574327	Fee Simple Title	0.0450 Ha	1049560
Lot 76 Deposited Plan 574327	Fee Simple Title	0.0450 Ha	1049561
Lot 77 Deposited Plan 574327	Fee Simple Title	0.0450 Ha	1049562
Lot 78 Deposited Plan 574327	Fee Simple Title	0.0450 Ha	1049563
Lot 79 Deposited Plan 574327	Fee Simple Title	0.0450 Ha	1049564
Lot 80 Deposited Plan 574327	Fee Simple Title	0.0450 Ha	1049565
Lot 81 Deposited Plan 574327	Fee Simple Title	0.0448 Ha	1049566
Lot 82 Deposited Plan 574327	Fee Simple Title	0.1002 Ha	1049567
Lot 83 Deposited Plan 574327	Fee Simple Title	0.0450 Ha	1049568
Lot 84 Deposited Plan 574327	Fee Simple Title	0.0450 Ha	1049569
Lot 85 Deposited Plan 574327	Fee Simple Title	0.0450 Ha	1049570
Lot 86 Deposited Plan 574327	Fee Simple Title	0.0450 Ha	1049571
Lot 87 Deposited Plan 574327	Fee Simple Title	0.0450 Ha	1049572
Lot 88 Deposited Plan 574327	Fee Simple Title	0.0450 Ha	1049573
Lot 89 Deposited Plan 574327	Fee Simple Title	0.0450 Ha	1049574
Lot 90 Deposited Plan 574327	Fee Simple Title	0.0567 Ha	1049575
Lot 91 Deposited Plan 574327	Fee Simple Title	0.0540 Ha	1049576
Lot 92 Deposited Plan 574327	Fee Simple Title	0.0495 Ha	1049577
Lot 93 Deposited Plan 574327	Fee Simple Title	0.0495 Ha	1049578
Lot 94 Deposited Plan 574327	Fee Simple Title	0.0495 Ha	1049579
Lot 95 Deposited Plan 574327	Fee Simple Title	0.0544 Ha	1049580
Lot 96 Deposited Plan 574327	Fee Simple Title	0.0478 Ha	1049581
Lot 97 Deposited Plan 574327	Fee Simple Title	0.0478 Ha	1049582
Lot 98 Deposited Plan 574327	Fee Simple Title	0.0478 Ha	1049583
Lot 99 Deposited Plan 574327	Fee Simple Title	0.0478 Ha	1049584
Lot 100 Deposited Plan 574327	Fee Simple Title	0.0485 Ha	1049585
Lot 101 Deposited Plan 574327	Fee Simple Title	0.0597 Ha	1049586
Lot 102 Deposited Plan 574327	Fee Simple Title	0.1540 Ha	1049587
Lot 103 Deposited Plan 574327	Fee Simple Title	0.0652 Ha	1049588
Lot 104 Deposited Plan 574327	Fee Simple Title	0.0727 Ha	1049589

Title Plan - LT 574327

Created Parcels

Parcels	Parcel Intent	Area	RT Reference
Lot 105 Deposited Plan 574327	Fee Simple Title	0.0727 Ha	1049590
Lot 106 Deposited Plan 574327	Fee Simple Title	0.0652 Ha	1049591
Lot 108 Deposited Plan 574327	Fee Simple Title	0.0559 Ha	1049592
Lot 109 Deposited Plan 574327	Fee Simple Title	0.0567 Ha	1049593
Lot 110 Deposited Plan 574327	Fee Simple Title	0.0565 Ha	1049594
Lot 111 Deposited Plan 574327	Fee Simple Title	0.0565 Ha	1049595
Lot 112 Deposited Plan 574327	Fee Simple Title	0.0565 Ha	1049596
Lot 113 Deposited Plan 574327	Fee Simple Title	0.0565 Ha	1049597
Lot 114 Deposited Plan 574327	Fee Simple Title	0.0565 Ha	1049598
Lot 115 Deposited Plan 574327	Fee Simple Title	0.0565 Ha	1049599
Lot 116 Deposited Plan 574327	Fee Simple Title	0.0567 Ha	1049600
Lot 117 Deposited Plan 574327	Fee Simple Title	0.0557 Ha	1049601
Lot 232 Deposited Plan 574327	Fee Simple Title	0.0476 Ha	1049602
Lot 233 Deposited Plan 574327	Fee Simple Title	0.0435 Ha	1049603
Lot 234 Deposited Plan 574327	Fee Simple Title	0.0435 Ha	1049604
Lot 235 Deposited Plan 574327	Fee Simple Title	0.0435 Ha	1049605
Lot 236 Deposited Plan 574327	Fee Simple Title	0.0479 Ha	1049606
Lot 237 Deposited Plan 574327	Fee Simple Title	0.0479 Ha	1049607
Lot 238 Deposited Plan 574327	Fee Simple Title	0.0435 Ha	1049608
Lot 239 Deposited Plan 574327	Fee Simple Title	0.0435 Ha	1049609
Lot 240 Deposited Plan 574327	Fee Simple Title	0.0435 Ha	1049610
Lot 241 Deposited Plan 574327	Fee Simple Title	0.0476 Ha	1049611
Lot 243 Deposited Plan 574327	Fee Simple Title	0.0480 Ha	1049612
Lot 244 Deposited Plan 574327	Fee Simple Title	0.0480 Ha	1049613
Lot 245 Deposited Plan 574327	Fee Simple Title	0.0480 Ha	1049614
Lot 246 Deposited Plan 574327	Fee Simple Title	0.0480 Ha	1049615
Lot 247 Deposited Plan 574327	Fee Simple Title	0.0480 Ha	1049616
Lot 248 Deposited Plan 574327	Fee Simple Title	0.0480 Ha	1049617
Lot 249 Deposited Plan 574327	Fee Simple Title	0.0480 Ha	1049618
Lot 250 Deposited Plan 574327	Fee Simple Title	0.0480 Ha	1049619
Lot 251 Deposited Plan 574327	Fee Simple Title	0.0524 Ha	1049620
Lot 252 Deposited Plan 574327	Fee Simple Title	0.0623 Ha	1049621
Lot 253 Deposited Plan 574327	Fee Simple Title	0.0600 Ha	1049622
Lot 254 Deposited Plan 574327	Fee Simple Title	0.0600 Ha	1049623
Lot 255 Deposited Plan 574327	Fee Simple Title	0.0600 Ha	1049624
Lot 256 Deposited Plan 574327	Fee Simple Title	0.0600 Ha	1049625
Lot 257 Deposited Plan 574327	Fee Simple Title	0.0600 Ha	1049626
Lot 258 Deposited Plan 574327	Fee Simple Title	0.0600 Ha	1049627
Lot 261 Deposited Plan 574327	Fee Simple Title	0.0709 Ha	1049628
Lot 262 Deposited Plan 574327	Fee Simple Title	0.0561 Ha	1049629
Lot 263 Deposited Plan 574327	Fee Simple Title	0.0561 Ha	1049630
Lot 264 Deposited Plan 574327	Fee Simple Title	0.0561 Ha	1049631
Lot 265 Deposited Plan 574327	Fee Simple Title	0.0519 Ha	1049632
Lot 266 Deposited Plan 574327	Fee Simple Title	0.0490 Ha	1049633

Title Plan - LT 574327


Created Parcels

Parcels	Parcel Intent	Area	RT Reference
Lot 275 Deposited Plan 574327	Fee Simple Title	0.2708 Ha	1049634
Lot 276 Deposited Plan 574327	Fee Simple Title	0.2114 Ha	1049635
Lot 277 Deposited Plan 574327	Fee Simple Title	0.0378 Ha	1049636
Lot 278 Deposited Plan 574327	Fee Simple Title	0.0364 Ha	1049637
Lot 279 Deposited Plan 574327	Fee Simple Title	0.0367 Ha	1049638
Lot 280 Deposited Plan 574327	Fee Simple Title	0.0360 Ha	1049639
Lot 281 Deposited Plan 574327	Fee Simple Title	0.0365 Ha	1049640
Lot 282 Deposited Plan 574327	Fee Simple Title	0.0353 Ha	1049641
Lot 283 Deposited Plan 574327	Fee Simple Title	0.0525 Ha	1049642
Lot 284 Deposited Plan 574327	Fee Simple Title	0.0424 Ha	1049643
Lot 285 Deposited Plan 574327	Fee Simple Title	0.0424 Ha	1049644
Lot 286 Deposited Plan 574327	Fee Simple Title	0.0450 Ha	1049645
Lot 302 Deposited Plan 574327	Vesting on Deposit for Local Purpose Reserve	0.0290 Ha	1049646
Lot 303 Deposited Plan 574327	Vesting on Deposit for Local Purpose Reserve	0.0556 Ha	1049647
Lot 352 Deposited Plan 574327	Fee Simple Title	0.0005 Ha	1049648
Lot 354 Deposited Plan 574327	Fee Simple Title	0.0005 Ha	1049649
Lot 357 Deposited Plan 574327	Fee Simple Title	0.0004 Ha	1049650
Lot 358 Deposited Plan 574327	Fee Simple Title	0.0003 Ha	1049651
Lot 402 Deposited Plan 574327	Vesting on Deposit for Road	1.4036 Ha	
Lot 403 Deposited Plan 574327	Vesting on Deposit for Road	0.5711 Ha	
Lot 404 Deposited Plan 574327	Vesting on Deposit for Road	1.3047 Ha	
Lot 406 Deposited Plan 574327	Vesting on Deposit for Road	1.0814 Ha	
Area C Deposited Plan 574327	Easement		
Area D Deposited Plan 574327	Easement		
Area E Deposited Plan 574327	Easement		
Area F Deposited Plan 574327	Easement		
Area G Deposited Plan 574327	Easement		
Area H Deposited Plan 574327	Easement		
Area I Deposited Plan 574327	Easement		
Area J Deposited Plan 574327	Easement		
Area K Deposited Plan 574327	Easement		
Area L Deposited Plan 574327	Easement		
Area M Deposited Plan 574327	Easement		
Area N Deposited Plan 574327	Easement		
Area O Deposited Plan 574327	Easement		
Area P Deposited Plan 574327	Easement		
Area AF Deposited Plan 574327	Easement		
Area AE Deposited Plan 574327	Easement		

Title Plan - LT 574327

Created Parcels

Parcels	Parcel Intent	Area	RT Reference
Area AD Deposited Plan 574327	Easement		
Area AC Deposited Plan 574327	Easement		
Area Q Deposited Plan 574327	Covenant - Land		
Area R Deposited Plan 574327	Covenant - Land		
Area S Deposited Plan 574327	Covenant - Land		
Area T Deposited Plan 574327	Covenant - Land		
Area U Deposited Plan 574327	Covenant - Land		
Area V Deposited Plan 574327	Covenant - Land		
Area W Deposited Plan 574327	Covenant - Land		
Area X Deposited Plan 574327	Covenant - Land		
Area Y Deposited Plan 574327	Covenant - Land		
Area Z Deposited Plan 574327	Covenant - Land		
Area AA Deposited Plan 574327	Covenant - Land		
Area AB Deposited Plan 574327	Covenant - Land		
Area A Deposited Plan 574327	Easement		
Area B Deposited Plan 574327	Easement		
Total Area		11.7895 Ha	

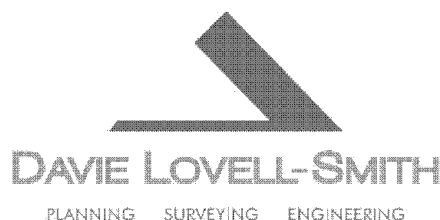


Davie Lovell-Smith Ltd
 116 Wrights Road, Addington
 PO Box 679, Christchurch 8140
 New Zealand
 Telephone (03) 379 0793
 E-mail: office@dls.co.nz

Surveyor Reference: H20242 Faringdon Stage 4, 5, 7

DP 574327

MEMORANDUM OF EASEMENTS

Purpose	Servient Tenement (Burdened Land)	Shown	Dominant Tenement (Benefited Land)
Right of way, rights to drain water & sewage and rights to convey water, electricity & telecommunications	Lot 55 Lot 56 Lot 104 Lot 105 Lot 277 Lot 278 Lot 279 Lot 280 Lot 281 Lot 282 Lot 283 Lot 284 Lot 285 Lot 286	A & C B & D E F G H I J K L M N O P	Lot 56 Lot 55 Lot 105 Lot 104 Lots 278-286 Lots 277 & 279-286 Lots 277-278 & 280-286 Lots 277-279 & 281-286 Lots 277-280 & 282-286 Lots 277-281 & 283-286 Lots 277-282 & 284-286 Lots 277-283 & 285-286 Lots 277-284 & 286 Lots 277- 285
Right to convey electricity	Lot 55 Lot 56 Lot 282 Lot 283	A B AC AD	Lot 57 Lot 57 Lots 277-281 & 283-286 Lots 277-282 & 284-286
Right to convey electricity and telecommunications	Lot 82	AE	Lot 81
Right of way on foot	Lot 282 Lot 283	AC AD	Lots 277-281 & 283-286 Lots 277-282 & 284-286

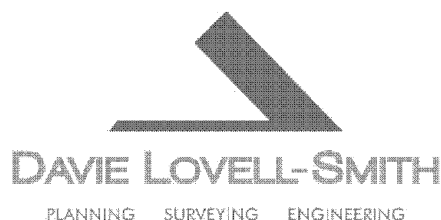

Davie Lovell-Smith Ltd
116 Wrights Road, Addington
PO Box 679, Christchurch 8140
New Zealand
Telephone (03) 379 0793
E-mail: office@dls.co.nz

Surveyor Reference: H20242 Faringdon Stage 4, 5, 7


DP 574327

MEMORANDUM OF EASEMENTS IN GROSS

Purpose	Servient Tenement (Burdened Land)	Shown	Grantee
Right to drain water in gross	Lot 303	Lot 303	Selwyn District Council
Right to drain sewage in gross	Lot 277 Lot 278 Lot 279 Lot 280 Lot 281 Lot 282 Lot 283 Lot 284 Lot 285 Lot 286	G H I J K L M N O P	Selwyn District Council

SCHEDULE OF EASEMENTS IN GROSS

Purpose	Servient Tenement (Burdened Land)	Shown	Grantee
Right to convey telecommunications in gross.	Lot 55 Lot 56 Lot 104 Lot 105 Lot 277 Lot 278 Lot 279 Lot 280 Lot 281 Lot 282 Lot 283 Lot 284 Lot 285 Lot 286 Lot 82	A & C B & D E F G H I J K L M N O P AE & AF	Enable Networks Limited

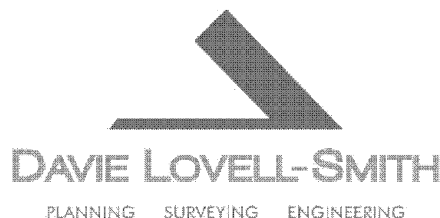

Davie Lovell-Smith Ltd
116 Wrights Road, Addington
PO Box 679, Christchurch 8140
New Zealand
Telephone (03) 379 0793
E-mail: office@dls.co.nz

Surveyor Reference: H20242 Faringdon Stage 4, 5, 7

DP 574327

SCHEDULE OF EXISTING EASEMENTS TO BE SURRENDERED

Purpose	Servient Tenement (Burdened Land)	Shown	Document
Right to drain sewage in gross	Lot 1001 DP 557037 (RT 977881)	C on DP 561686	EI 12232979.6
Right to convey electricity in gross	Lot 1001 DP 557037 (RT 977881)	F & G on DP 570913	EI 12343672.9
Right to convey telecommunications in gross	Lot 1001 DP 557037 (RT 977881)	F & G on DP 570913	EI 12343672.10

LAND COVENANTS

Areas marked Q, R, S, T, U, V, W, X, Y, Z, AA and AB are subject to land covenants.

PART IVA CONSERVATION ACT 1987


Part of Lots 45, 70, 74 and Lots 46-57, 59-69, 75-90, 275-286, 302, 303, 354, 358, formerly contained in RT's 171911, 171912 and CB36A/800 are subject to Part IVA Conservation Act 1987.


AMALGAMATION COVENANT

That Lots 277 - 286 hereon be created and held together by an amalgamation covenant pursuant to Section 220(2)(a) of the Resource Management Act 1991.



Diag. A

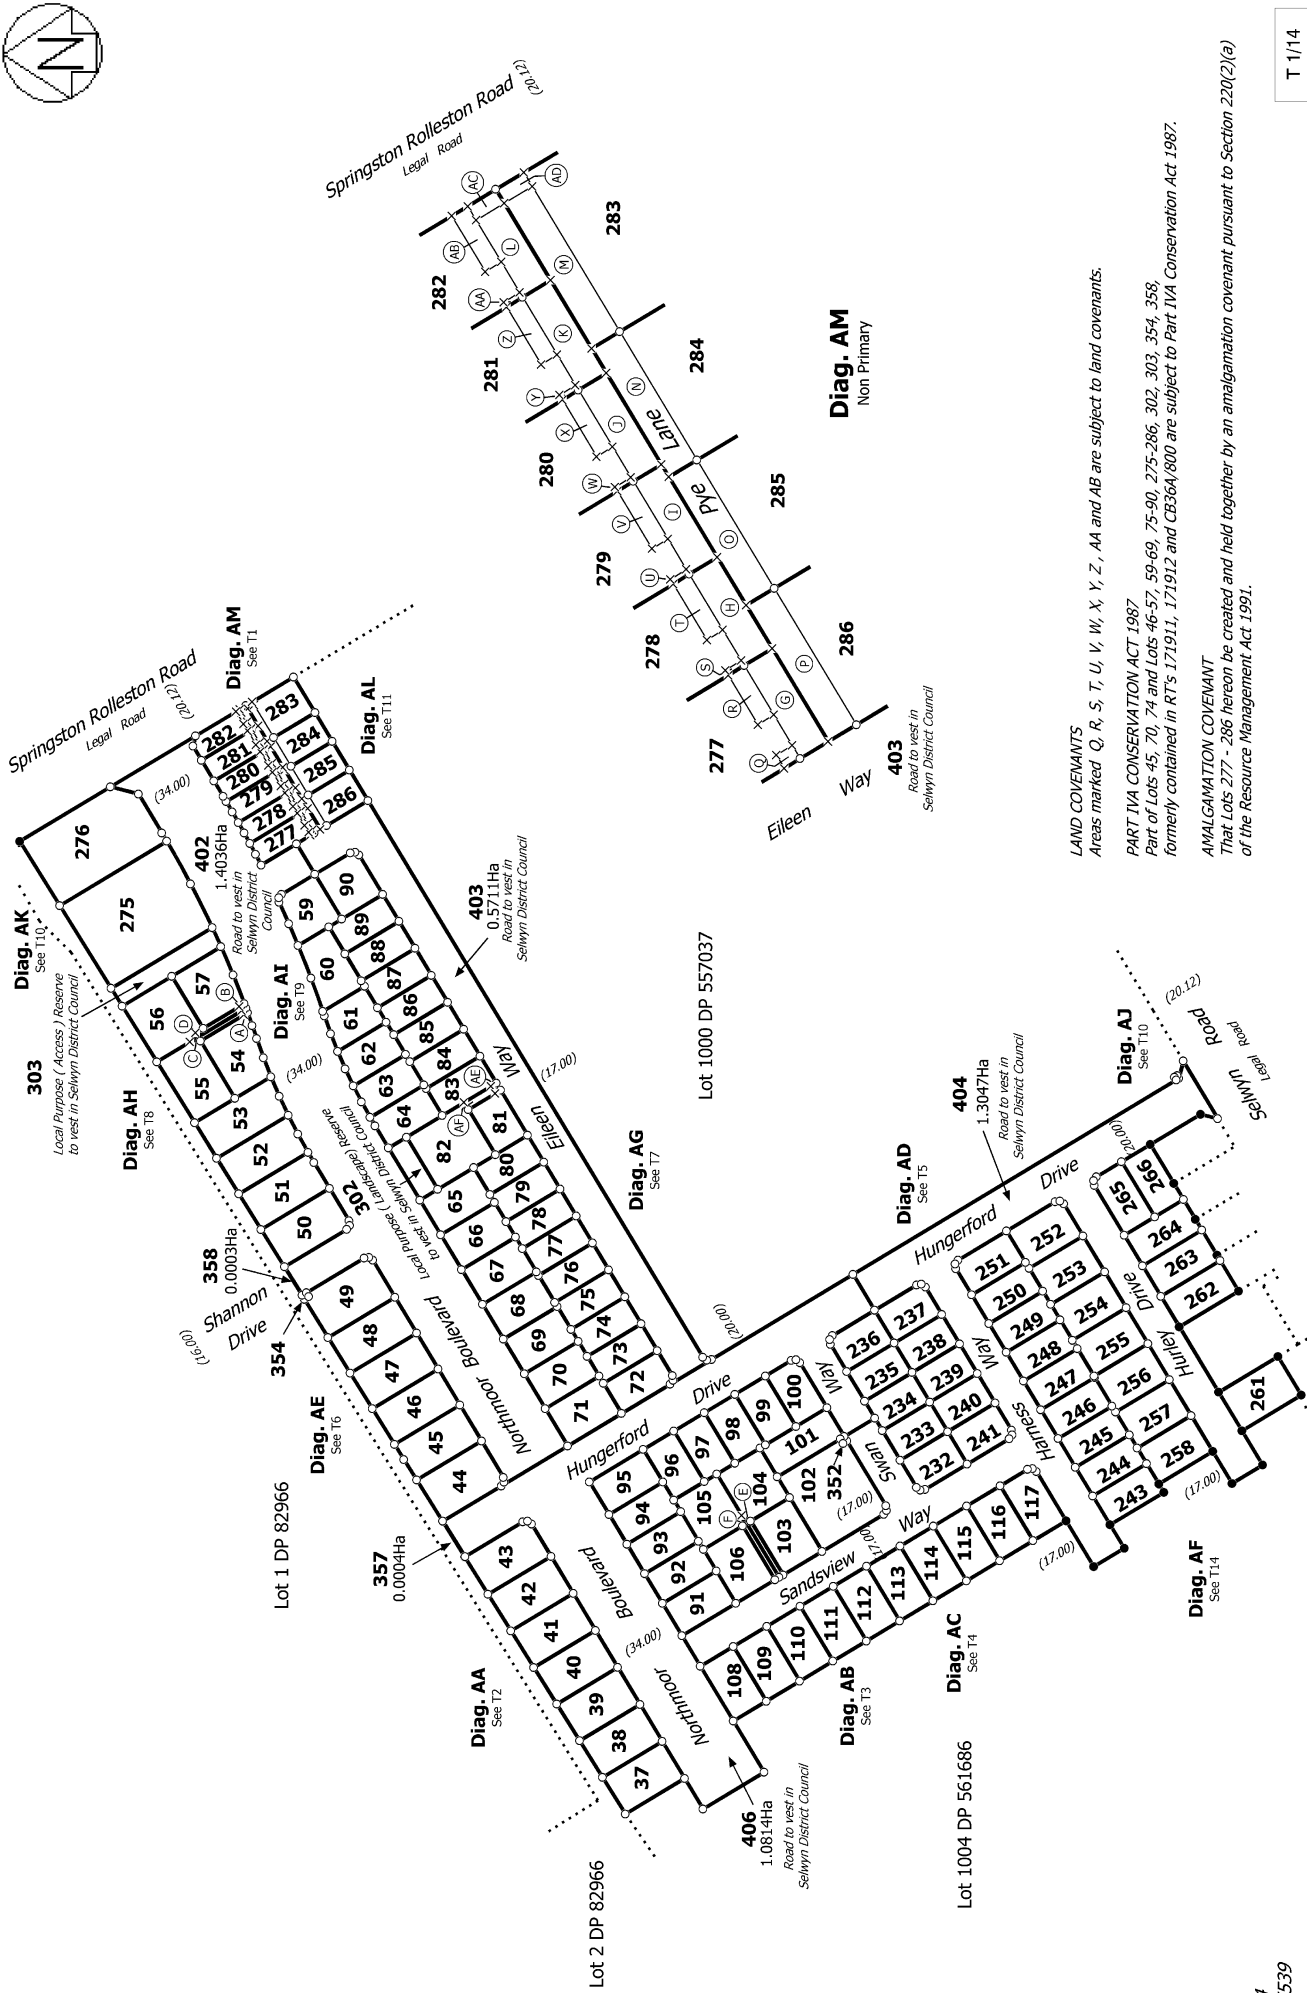

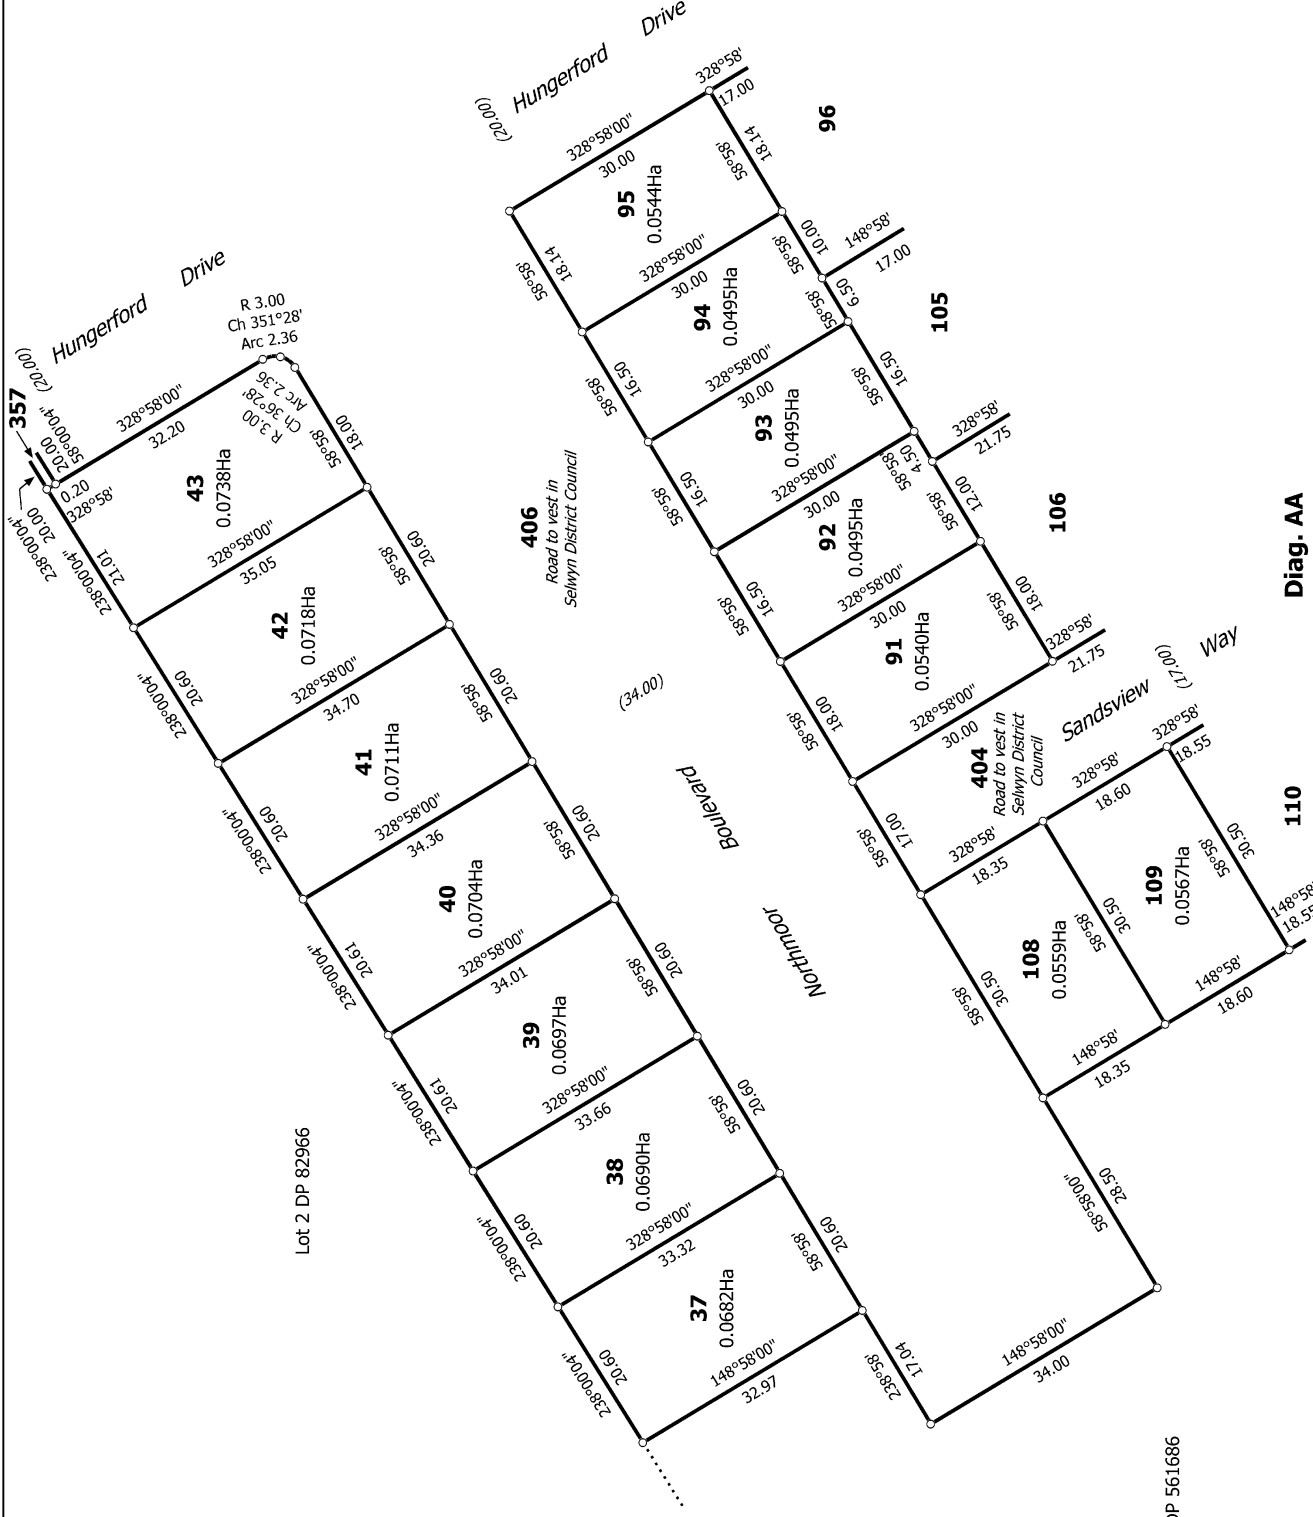

T 2/14

Land District: Canterbury


Digitally Generated Plan

Generated on: 28/03/2022 12:14pm Page 10 of 22

Lots 37-57, 59-106, 108-117, 232-241, 243-258, 261-266, 275-286, 302-303, 352, 354, 357-358, 402-404 & 406 Being Subdivision of Lot 1001 DP 557037

Surveyor: Kevin Martin Hayes
Firm: Davie Lovell-Smith Ltd



Title Plan
LT 574327
DRAFT

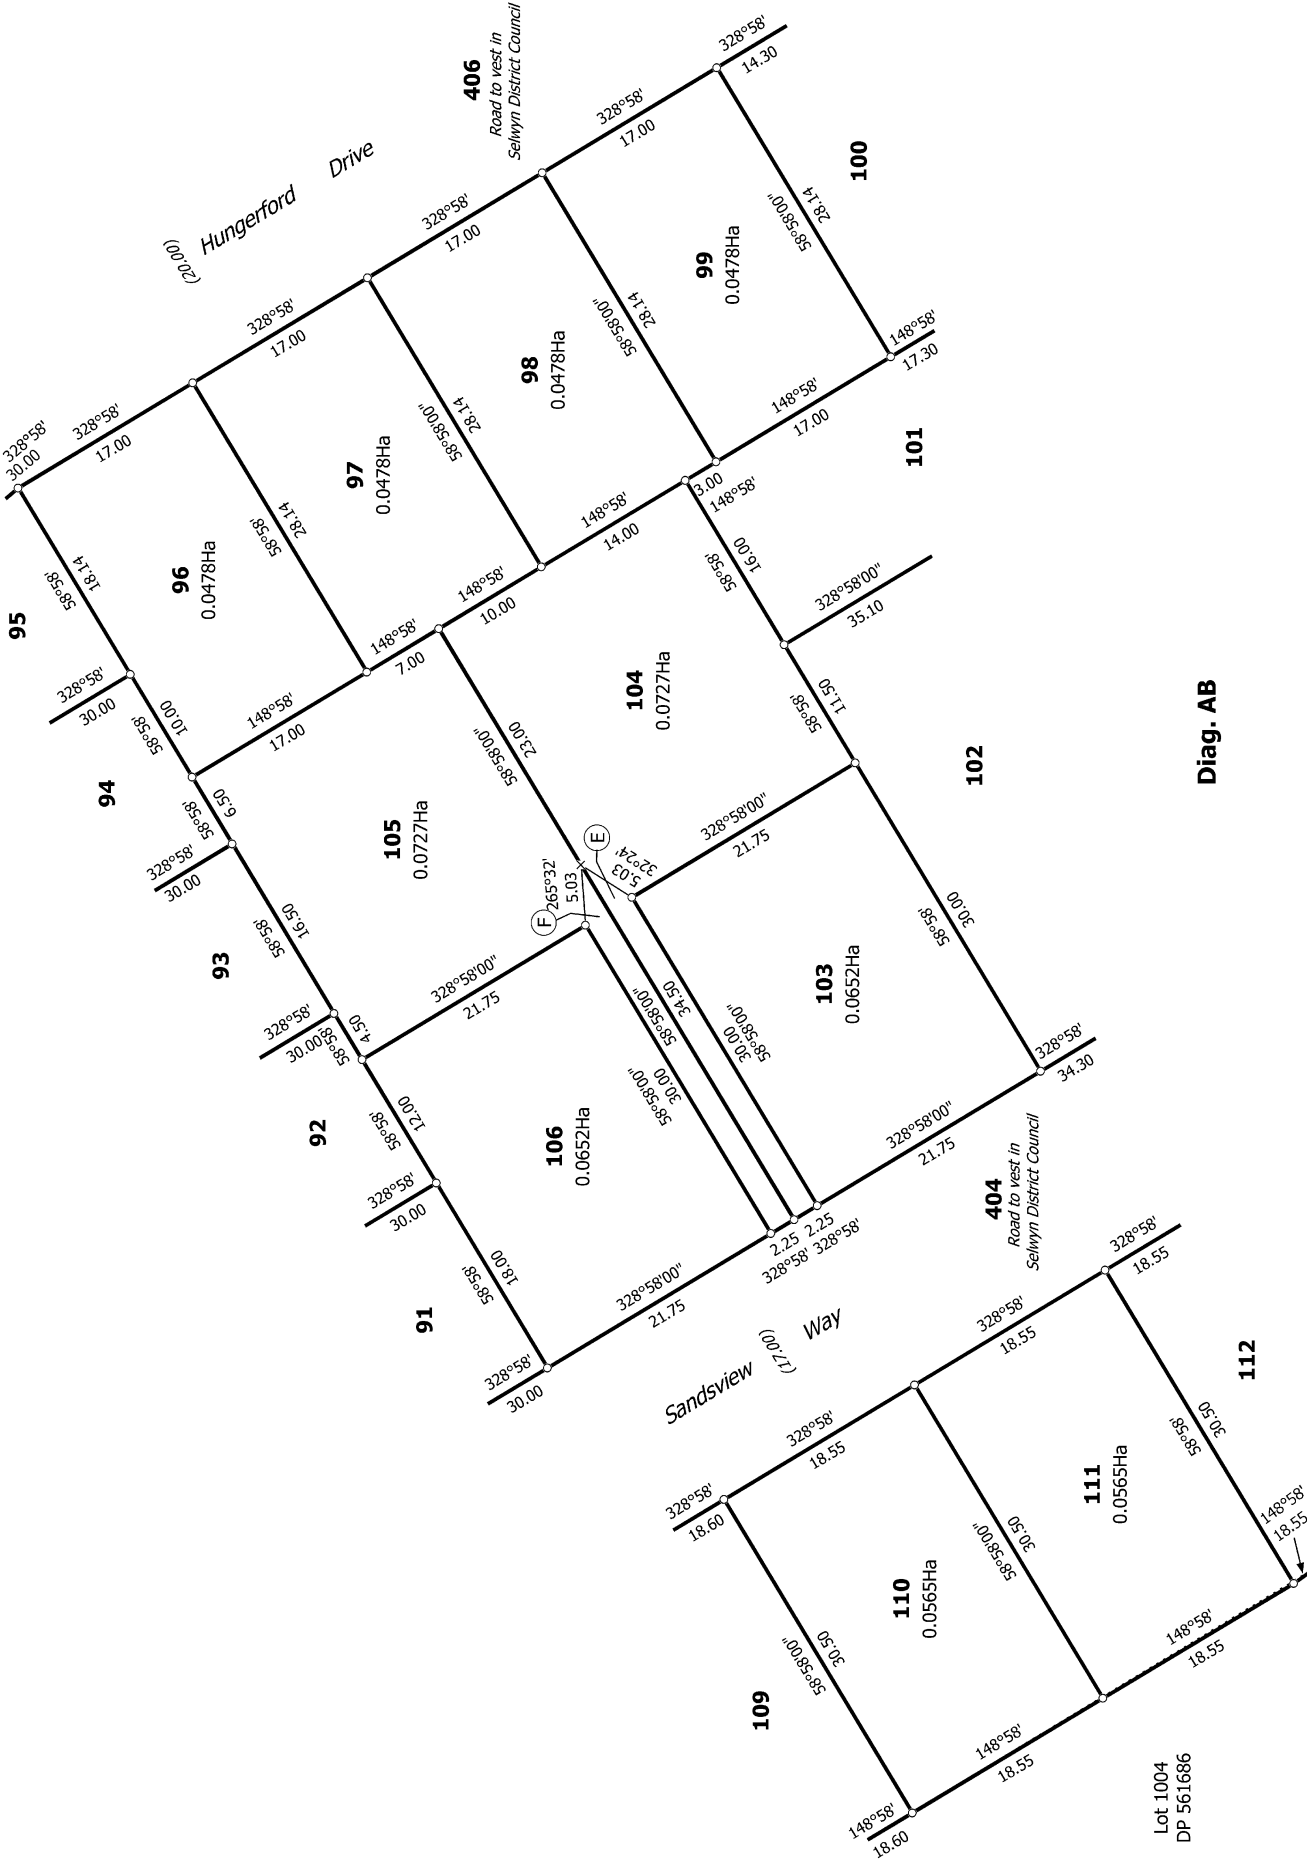

Diag. AB

T 3/14

Land District: Canterbury	Lots 37-57, 59-106, 108-117, 232-241, 243-258, 261-266, 275-286, 302-303, 352, 354, 357-358, 402-404 & 406 Being Subdivision of Lot 1001 DP 557037	Surveyor: Kevin Martin Hayes Firm: Davie Lovell-Smith Ltd	Title Plan LT 574327 DRAFT
Digitally Generated Plan Generated on: 28/03/2022 12:14pm Page 11 of 22			

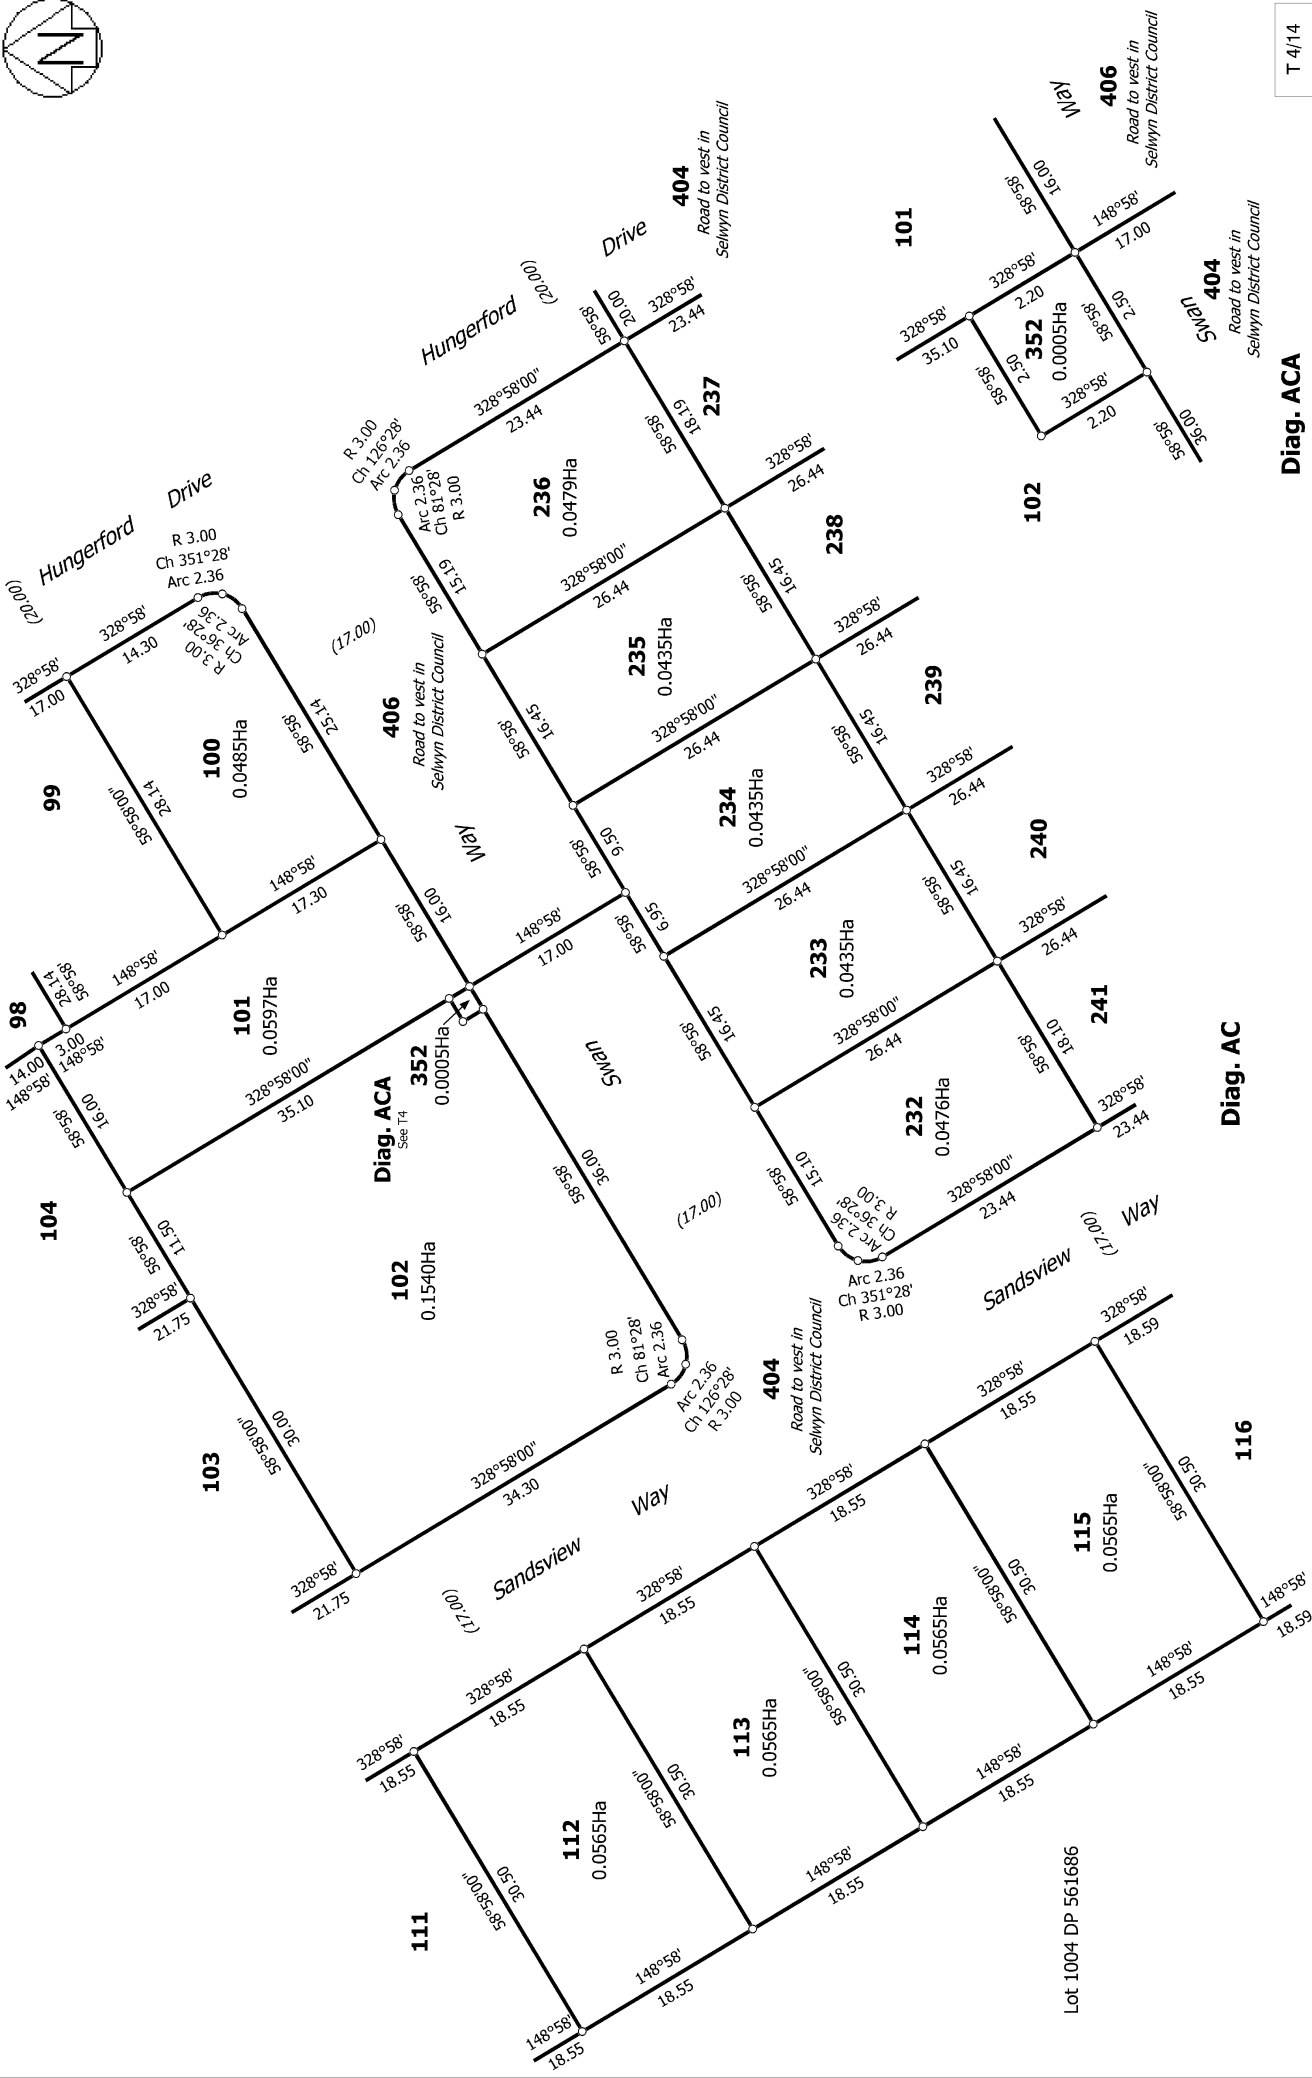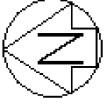

T 4/14

Diag. ACA

Lots 37-57, 59-106, 108-117, 232-241, 243-258, 261-266, 275-286, 302-303, 352, 354, 357-358, 402-404 & 406 Being Subdivision of Lot 1001 DP 557037


Surveyor: Kevin Martin Hayes
Firm: Davie Lovell-Smith Ltd

Title Plan
LT 574327
DRAFT

Land District: Canterbury

Digitally Generated Plan

Generated on: 28/03/2022 12:14pm Page 12 of 22

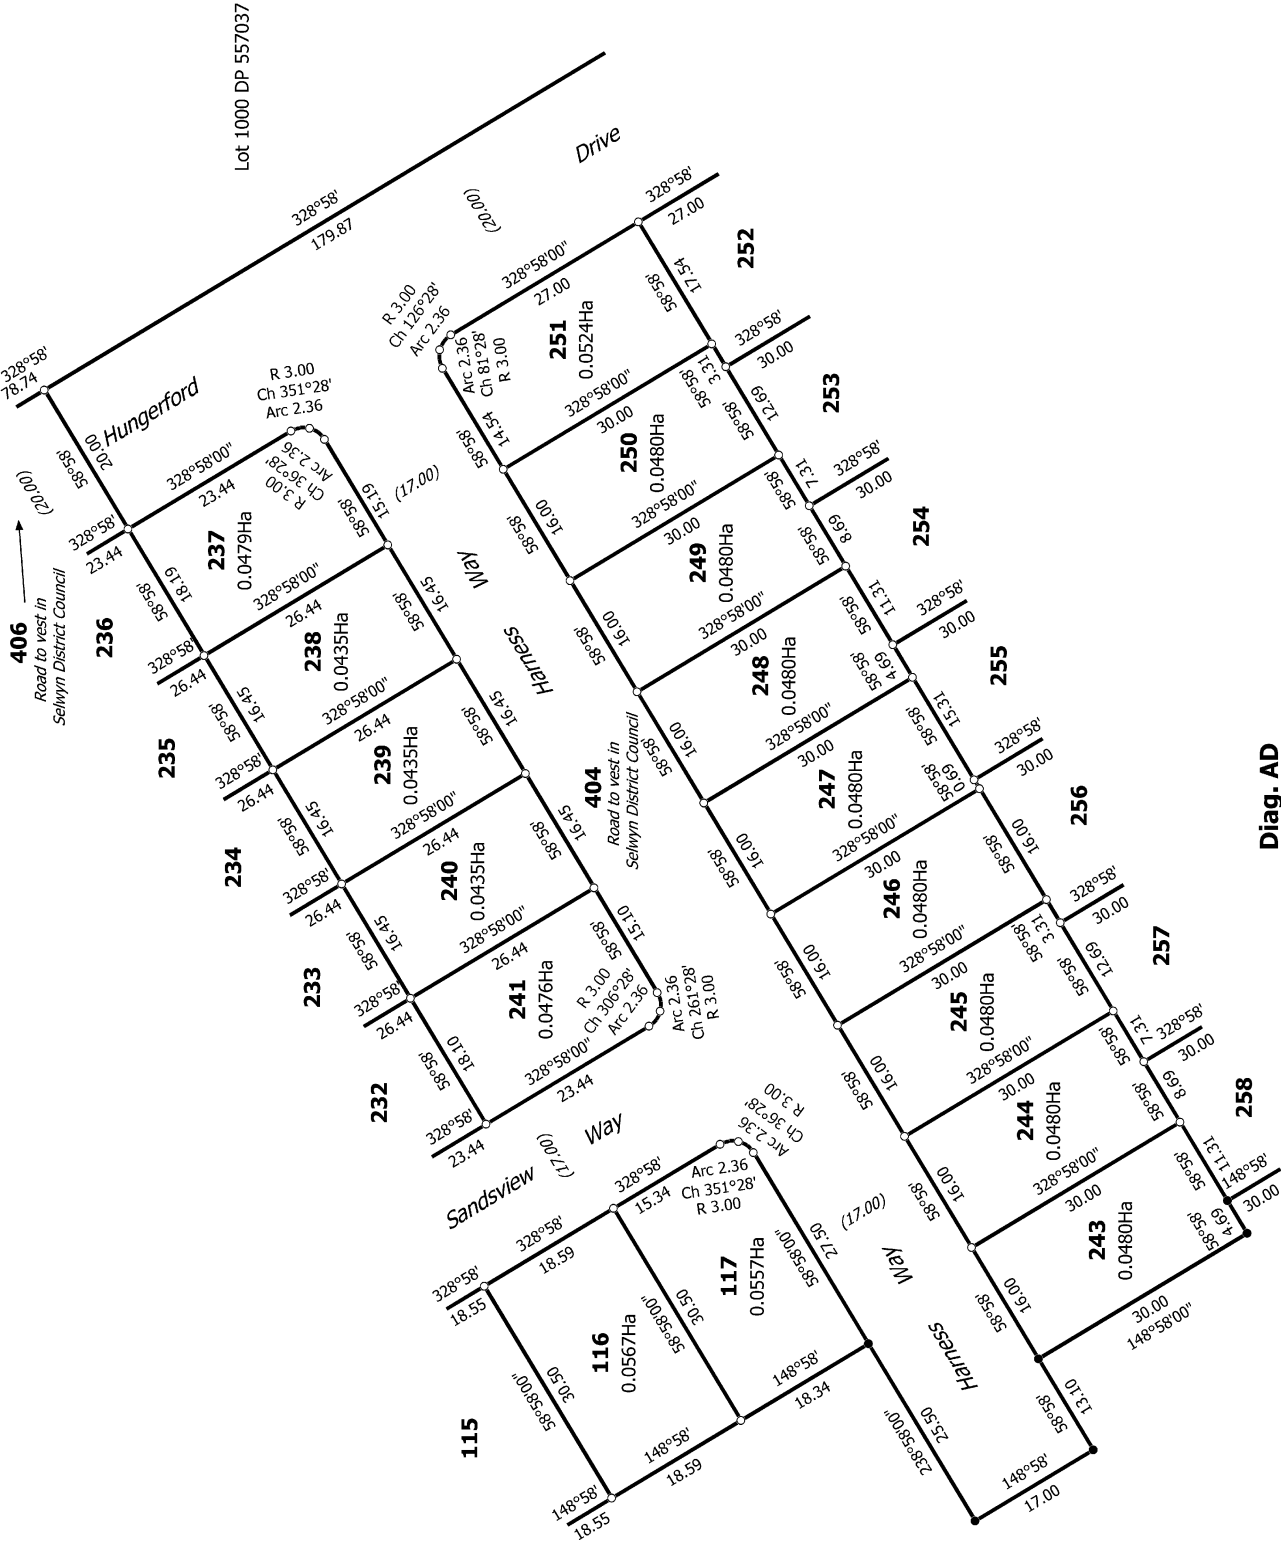



Lot 1000 DP 557037

Lot 1004 DP 561686

T 5/14

Land District: Canterbury	Lots 37-57, 59-106, 108-117, 232-241, 243-258, 261-266, 275-286, 302-303, 352, 354, 357-358, 402-404 & 406 Being Subdivision of Lot 1001 DP 557037	Surveyor: Kevin Martin Hayes Firm: Davie Lovell-Smith Ltd	Title Plan LT 574327 DRAFT
Digitally Generated Plan Generated on: 28/03/2022 12:14pm Page 13 of 22			

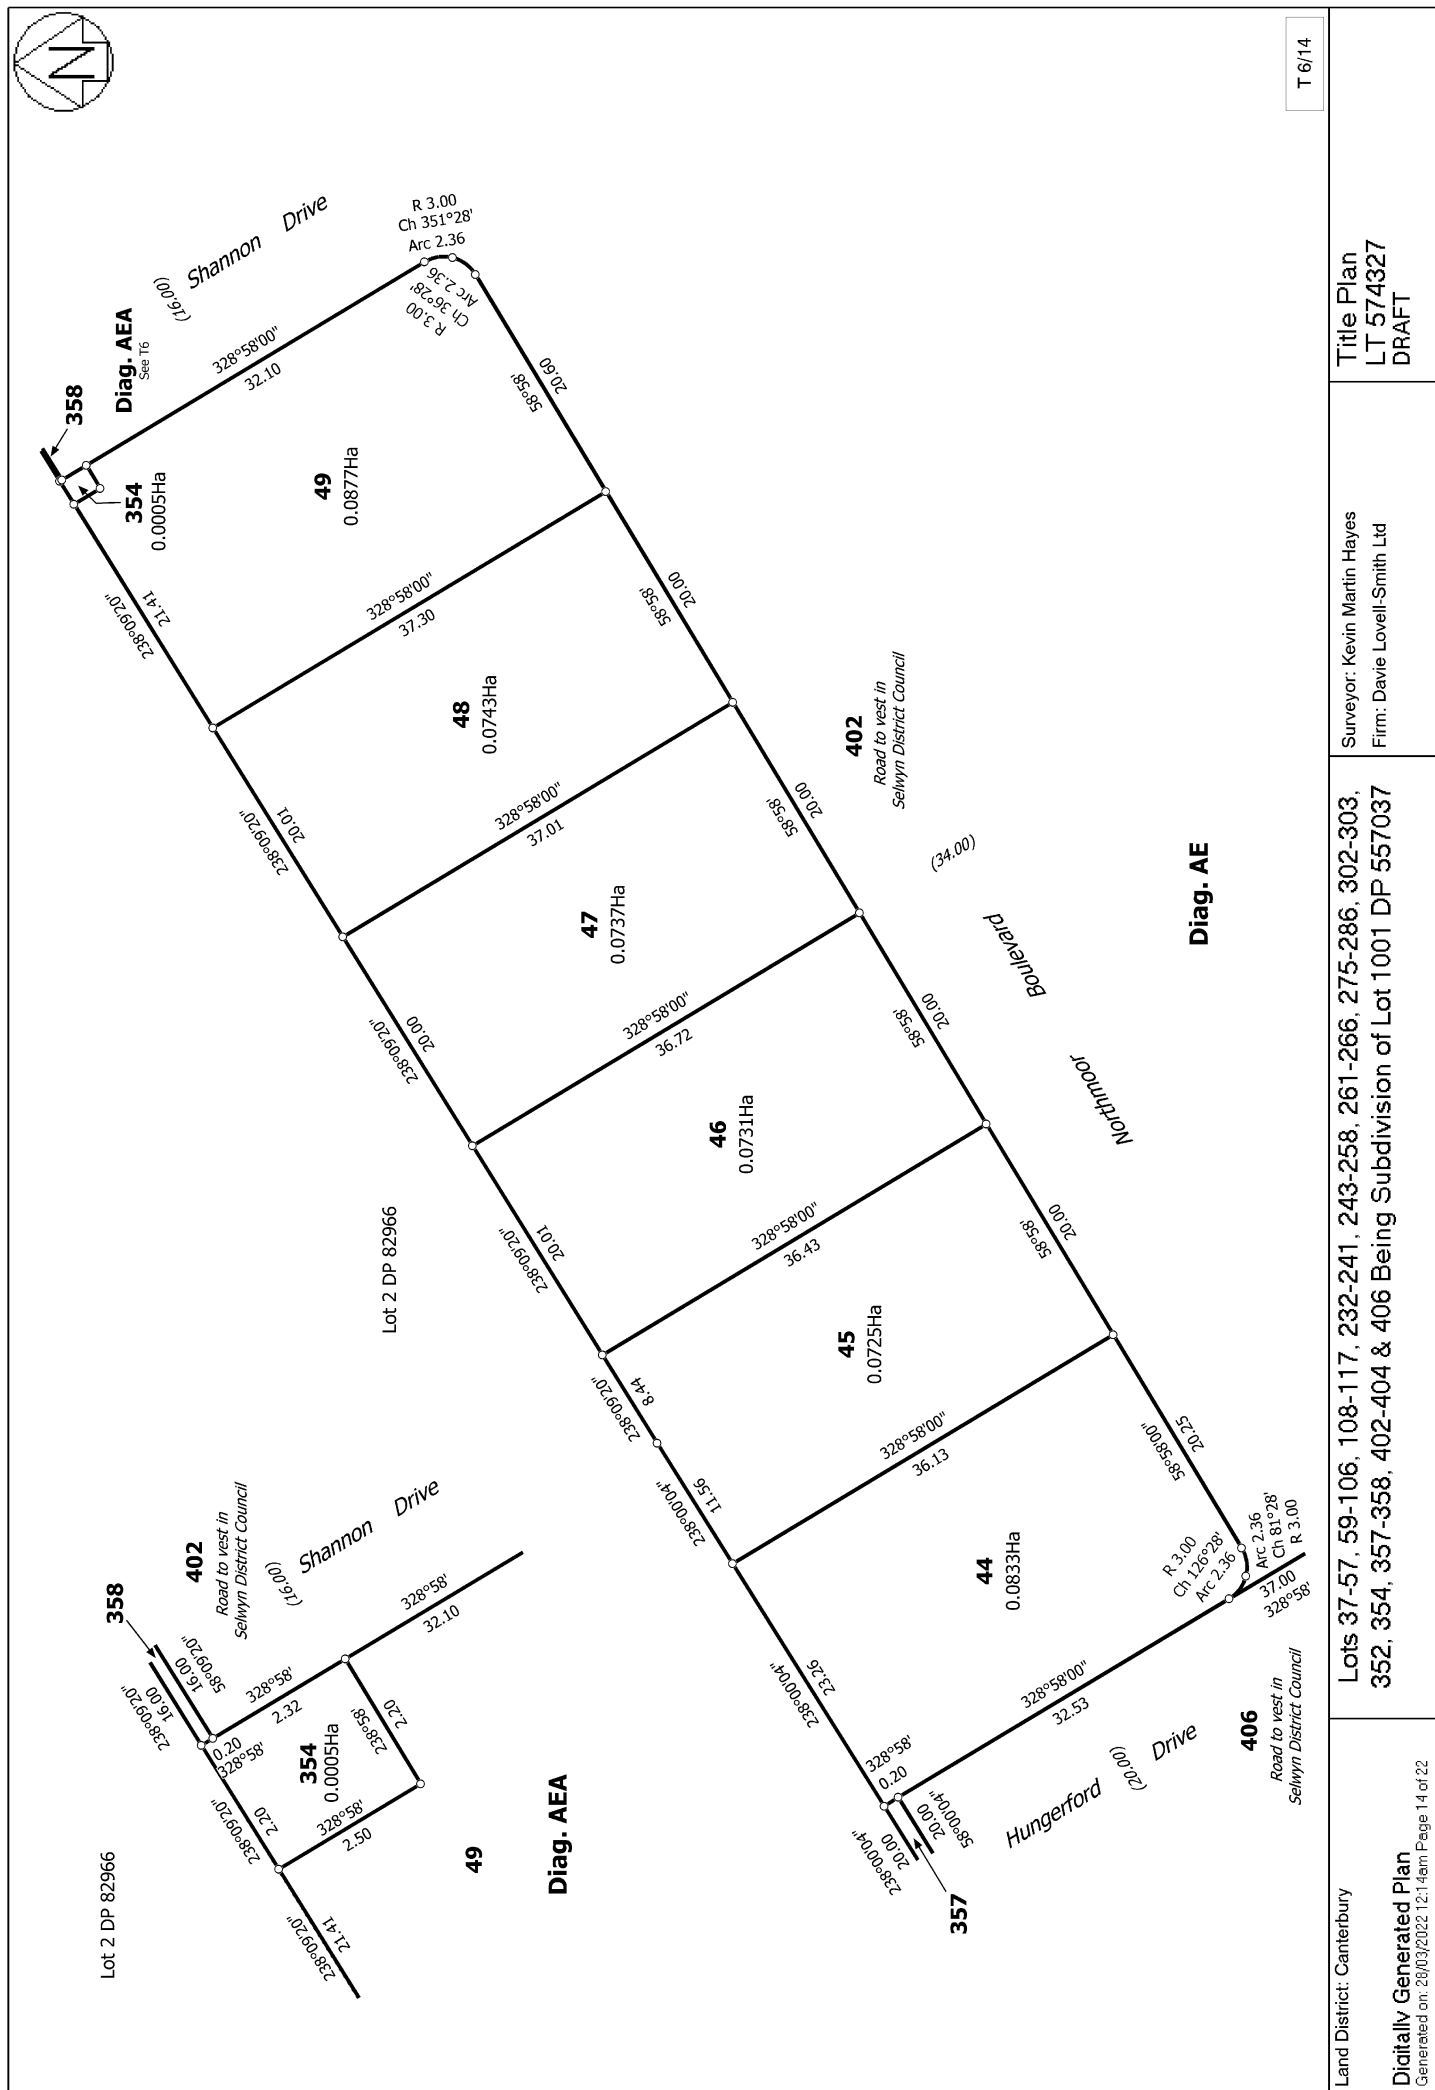

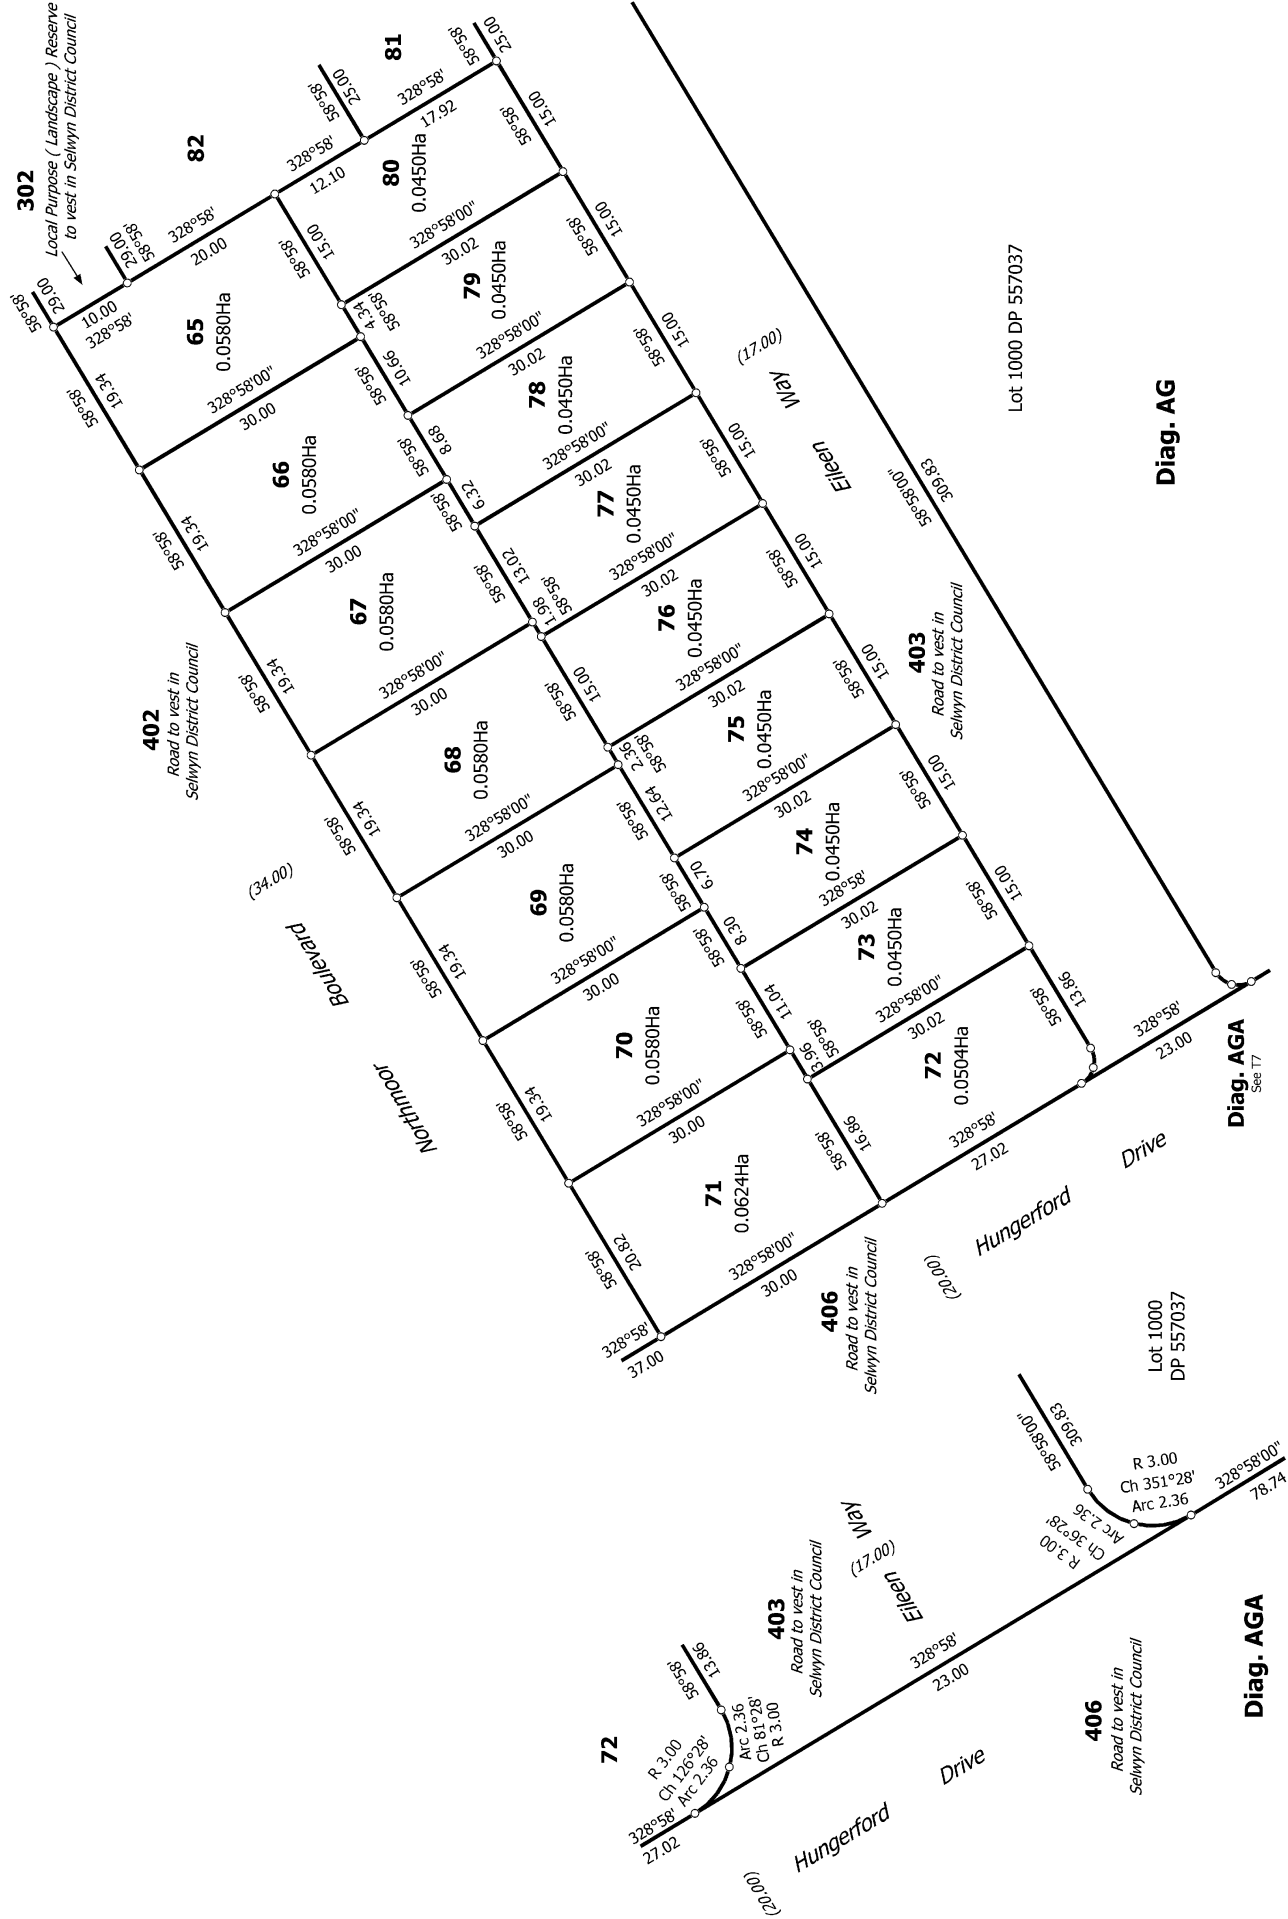

T 7/14

Land District: Canterbury



Digitally Generated Plan

Generated on: 28/03/2022 12:14pm Page 15 of 22

Lots 37-57, 59-106, 108-117, 232-241, 243-258, 261-266, 275-286, 302-303, 352, 354, 357-358, 402-404 & 406 Being Subdivision of Lot 1001 DP 557037

Surveyor: Kevin Martin Hayes
Firm: Davie Lovell-Smith Ltd

Title Plan
LT 574327
DRAFT

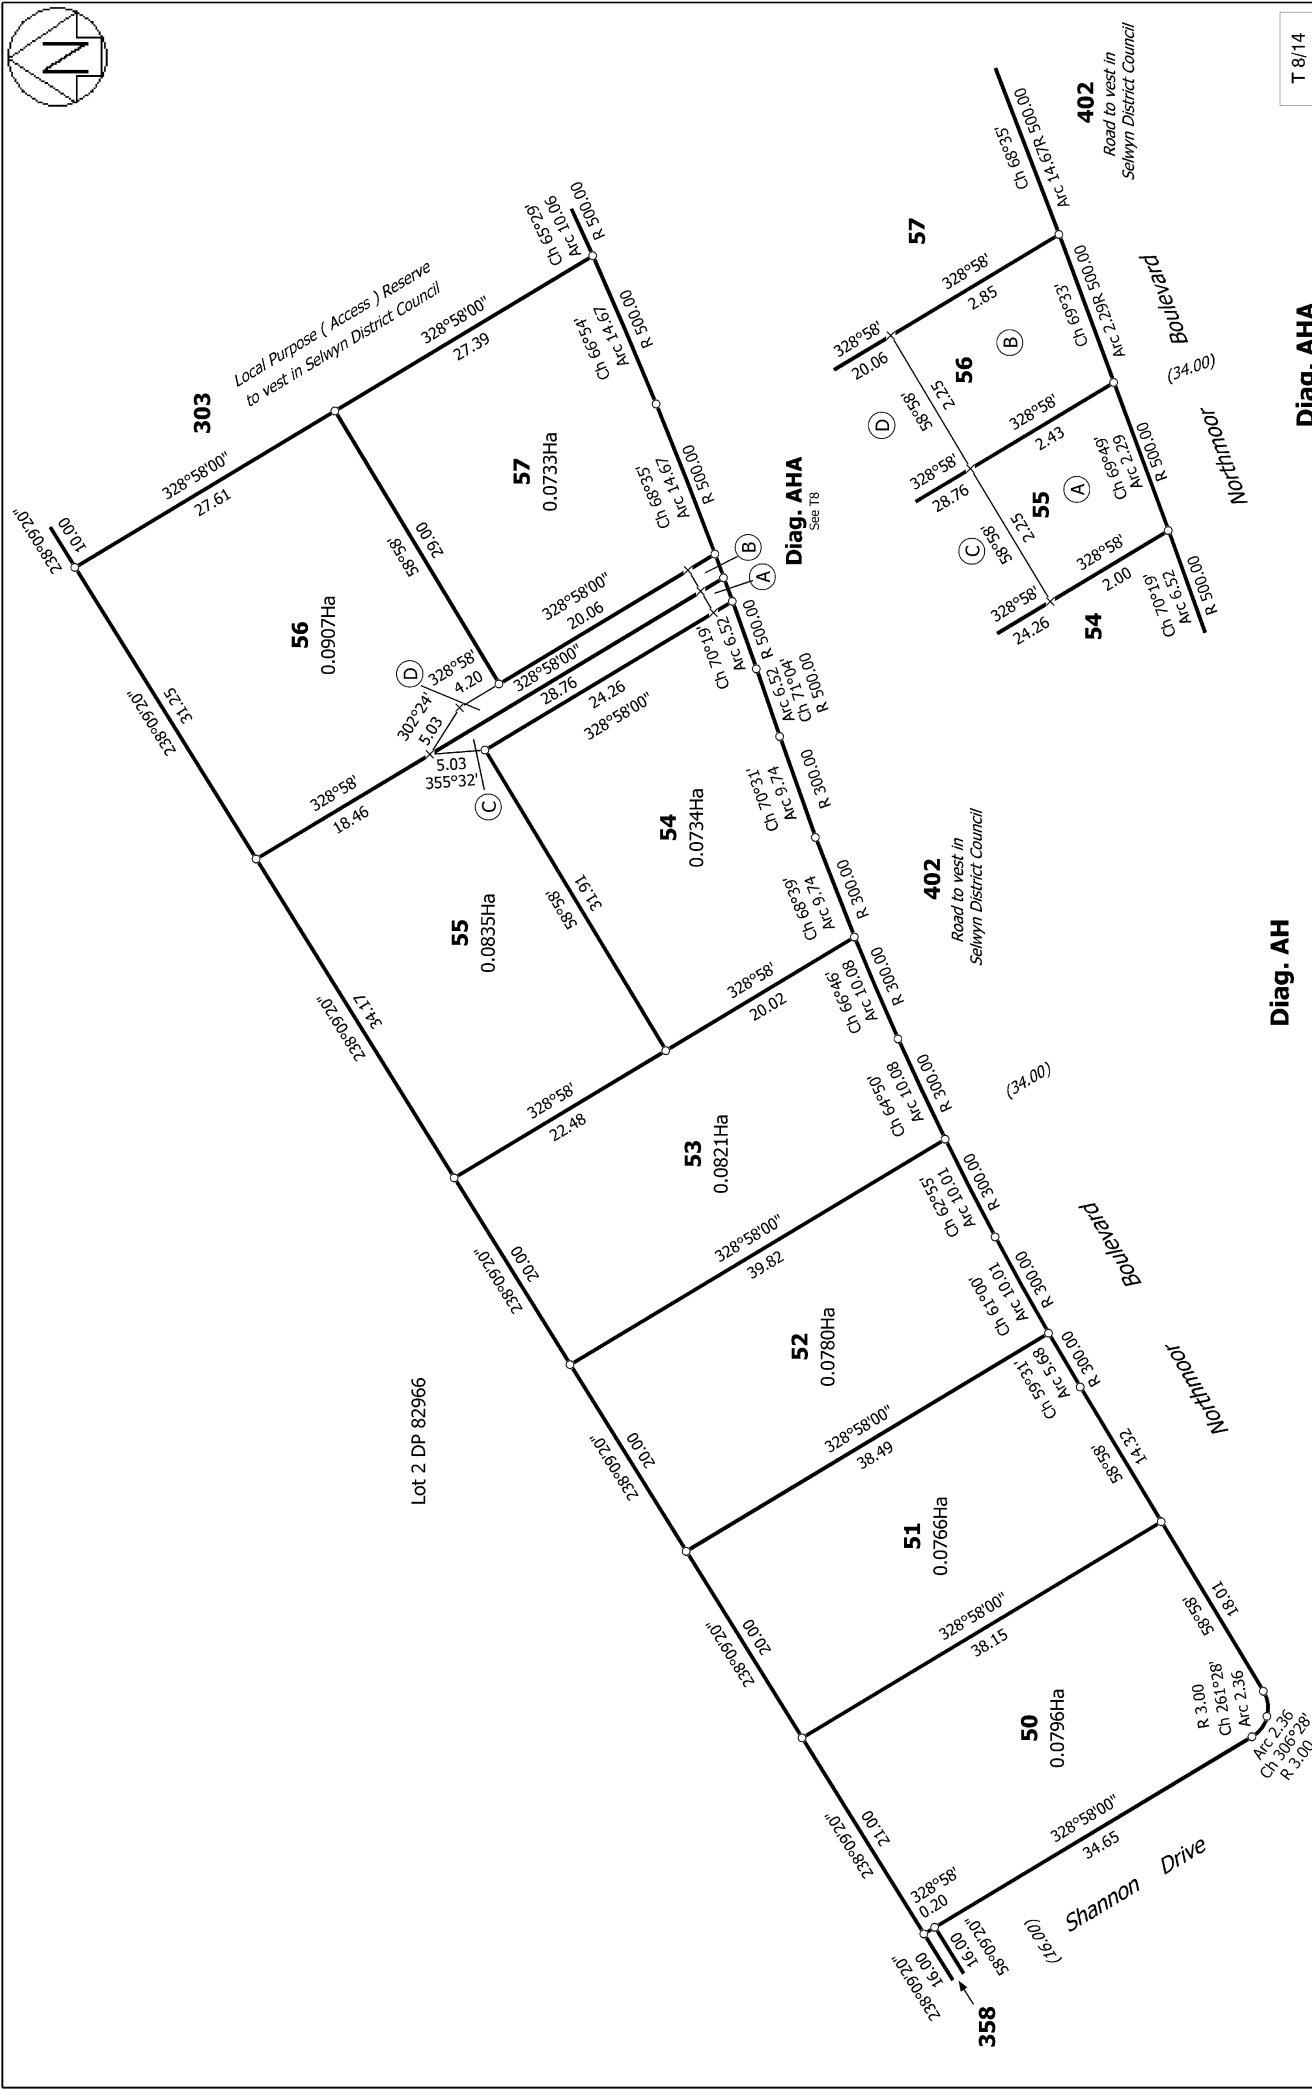
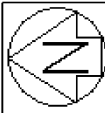


Diag. AH

T 8/14

Diag. AHA


Land District: Canterbury	Lots 37-57, 59-106, 108-117, 232-241, 243-258, 261-266, 275-286, 302-303, 352, 354, 357-358, 402-404 & 406 Being Subdivision of Lot 1001 DP 557037	Surveyor: Kevin Martin Hayes Firm: Davie Lovell-Smith Ltd	Title Plan LT 574327 DRAFT
Digitally Generated Plan Generated on: 28/03/2022 12:14pm Page 16 of 22			

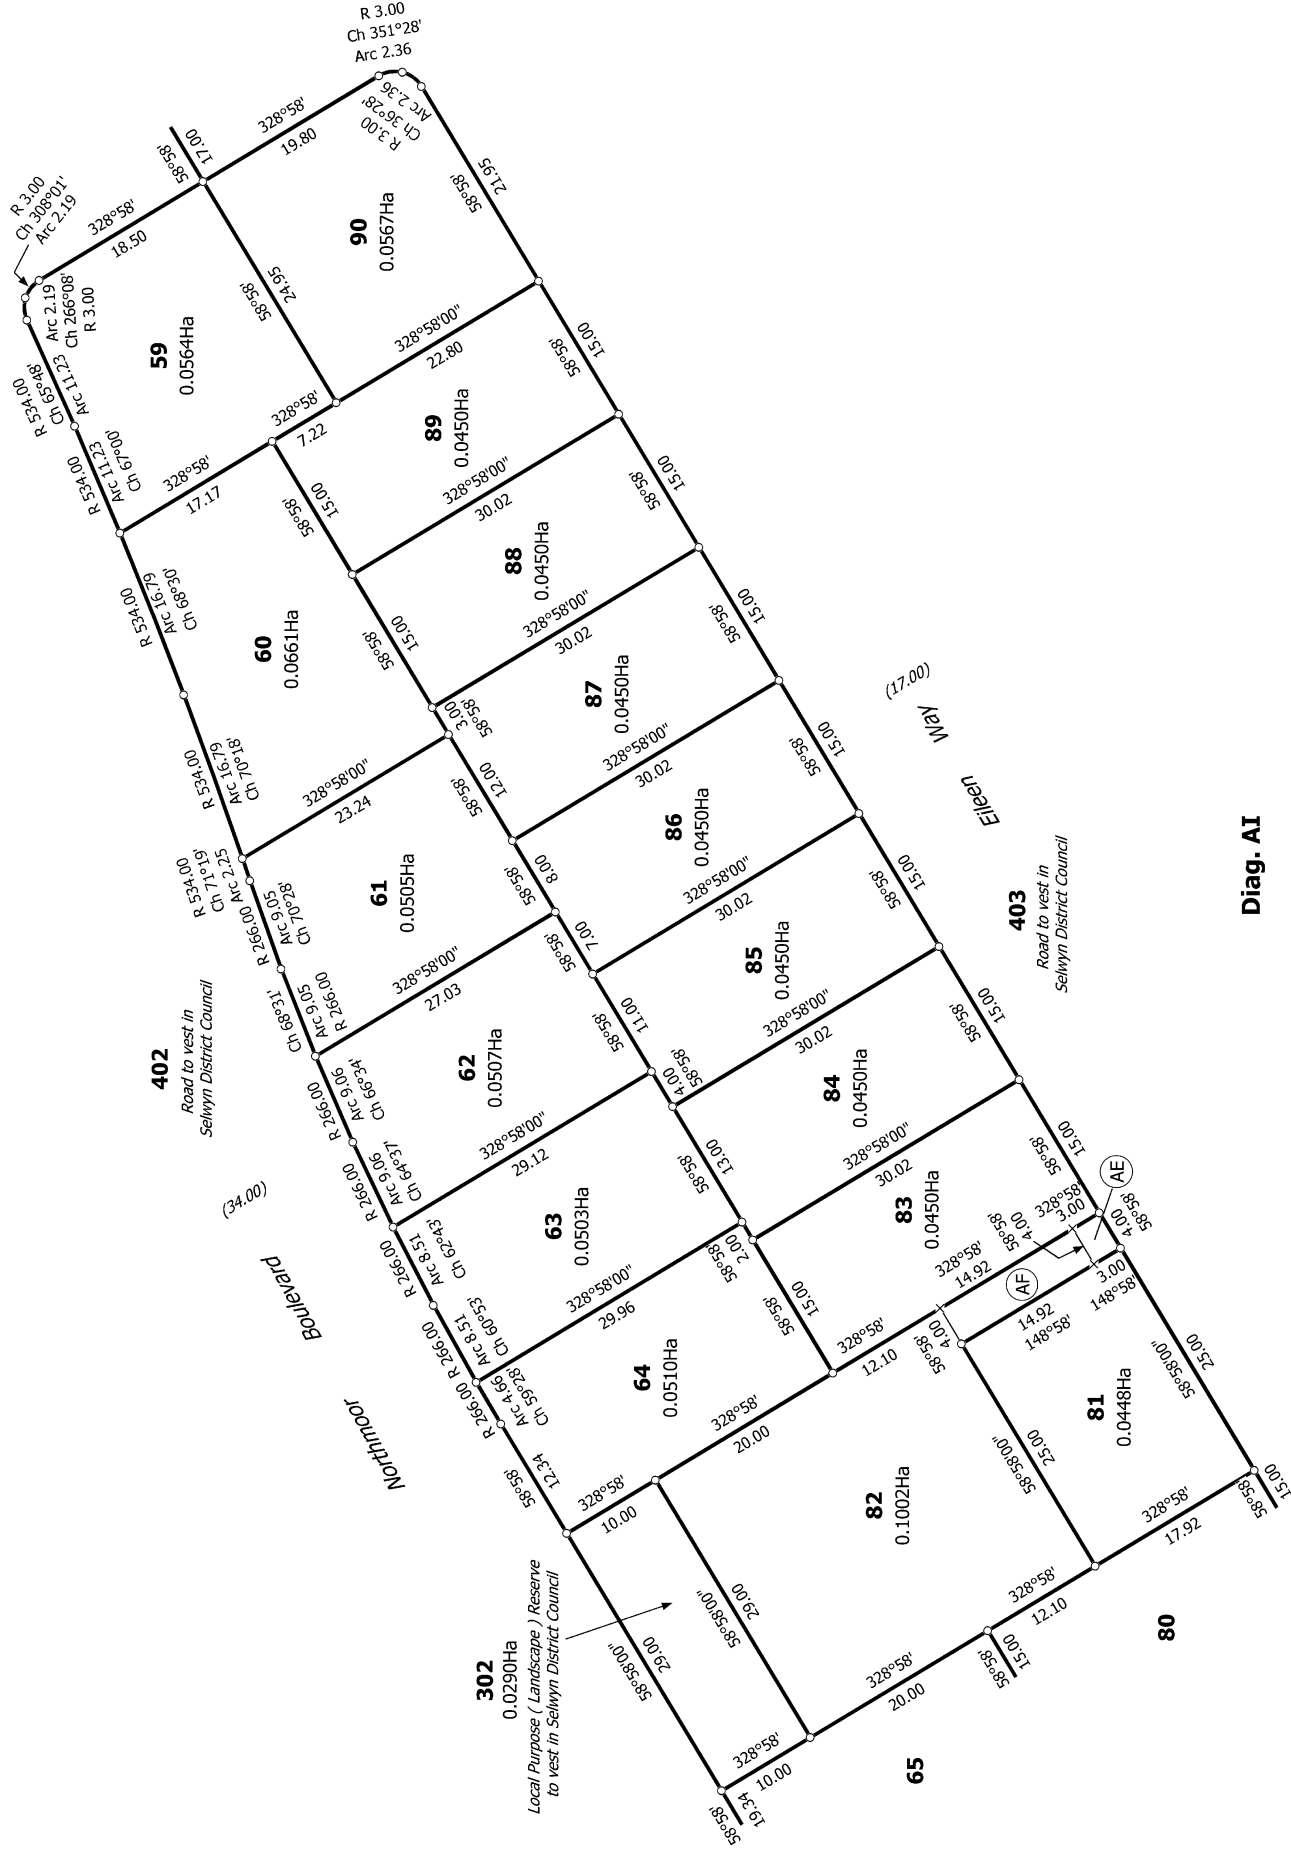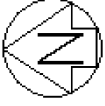

Diag. A1

T 9/14


Land District: Canterbury	Lots 37-57, 59-106, 108-117, 232-241, 243-258, 261-266, 275-286, 302-303, 352, 354, 357-358, 402-404 & 406 Being Subdivision of Lot 1001 DP 557037	Surveyor: Kevin Martin Hayes Firm: Davie Lovell-Smith Ltd	Title Plan LT 574327 DRAFT
Digitally Generated Plan Generated on: 28/03/2022 12:14pm Page 17 of 22			

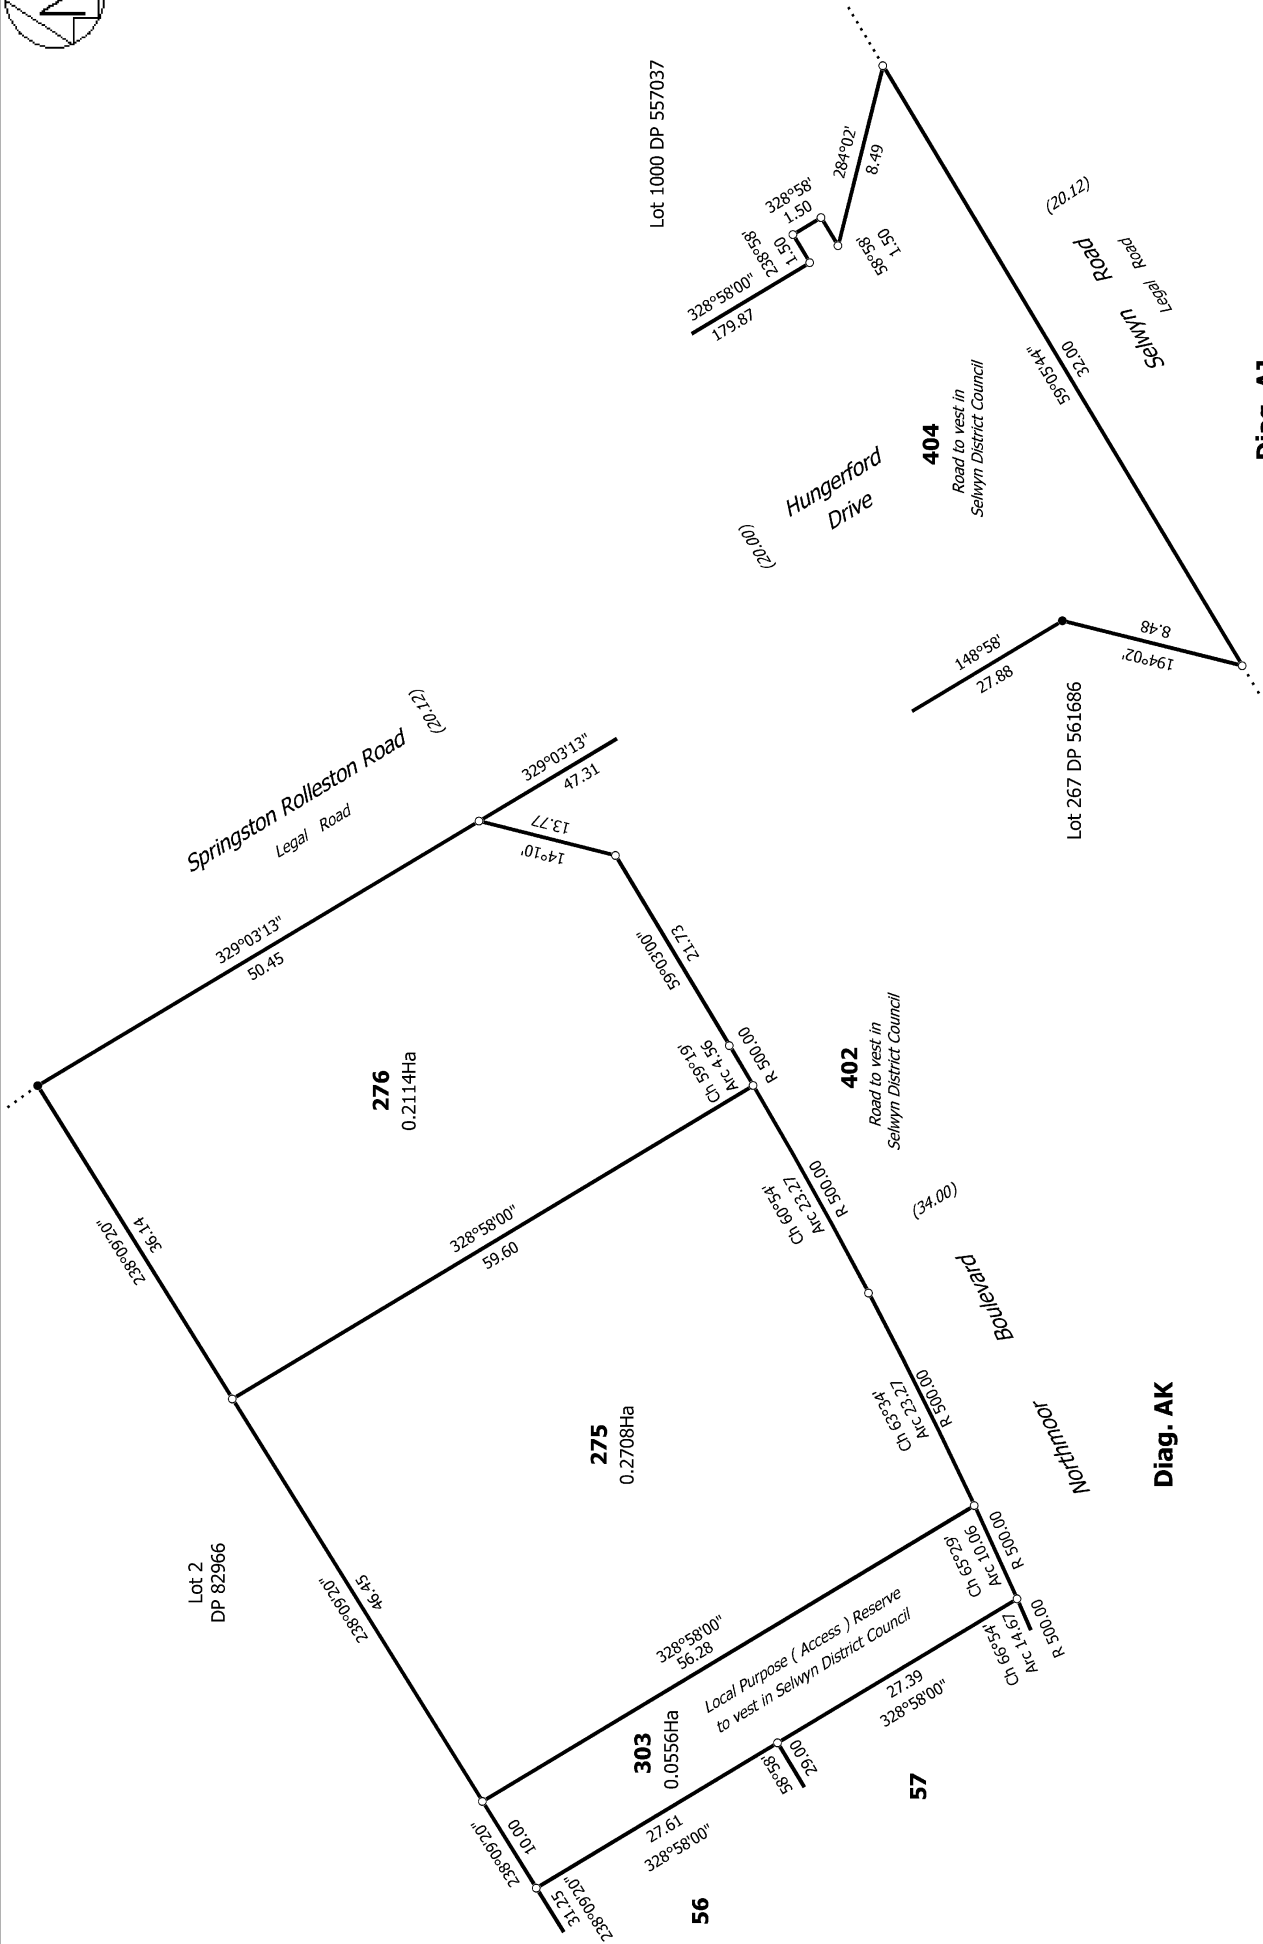

Diag. AJ

T 10/14

Land District: Canterbury	Lots 37-57, 59-106, 108-117, 232-241, 243-258, 261-266, 275-286, 302-303, 352, 354, 357-358, 402-404 & 406 Being Subdivision of Lot 1001 DP 557037	Surveyor: Kevin Martin Hayes Firm: Davie Lovell-Smith Ltd	Title Plan LT 574327 DRAFT
Digitally Generated Plan Generated on: 28/03/2022 12:14pm Page 18 of 22			

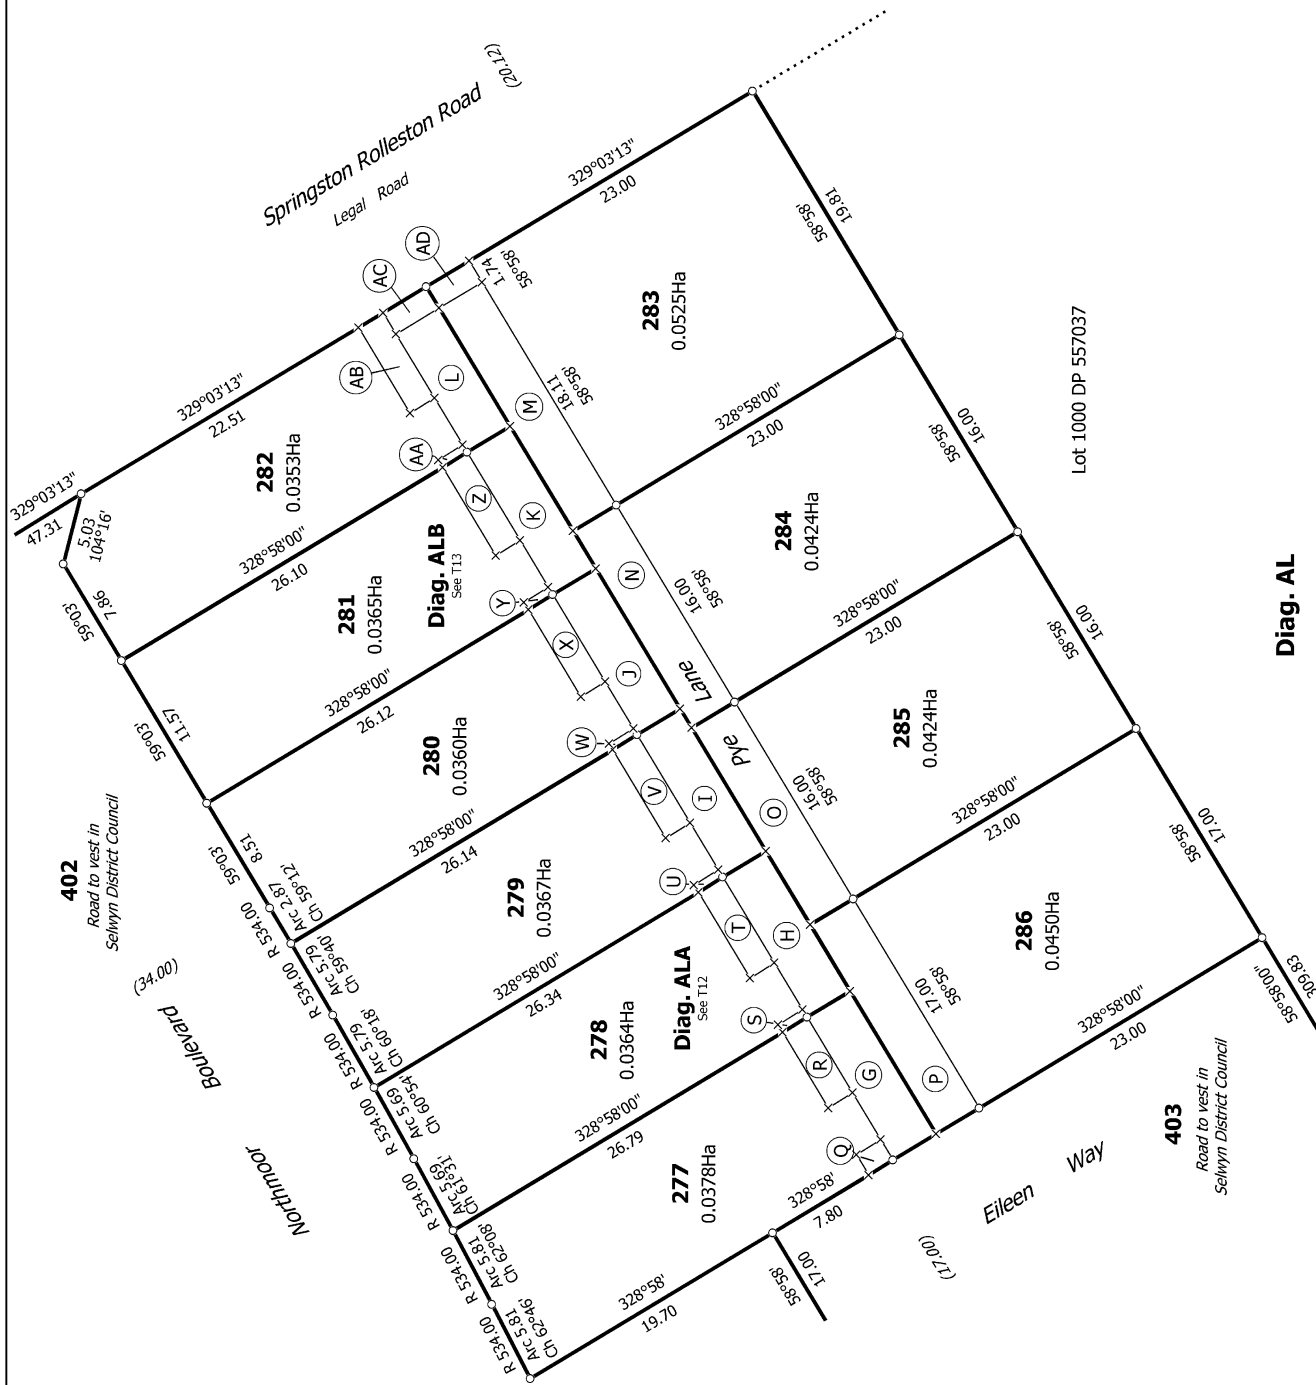

Diag. AL

T 11/14

Land District: Canterbury


Digitally Generated Plan

Generated on: 28/03/2022 12:14pm Page 19 of 22

Lots 37-57, 59-106, 108-117, 232-241, 243-258, 261-266, 275-286, 302-303, 352, 354, 357-358, 402-404 & 406 Being Subdivision of Lot 1001 DP 557037

Surveyor: Kevin Martin Hayes
Firm: Davie Lovell-Smith Ltd

Title Plan
LT 574327
DRAFT

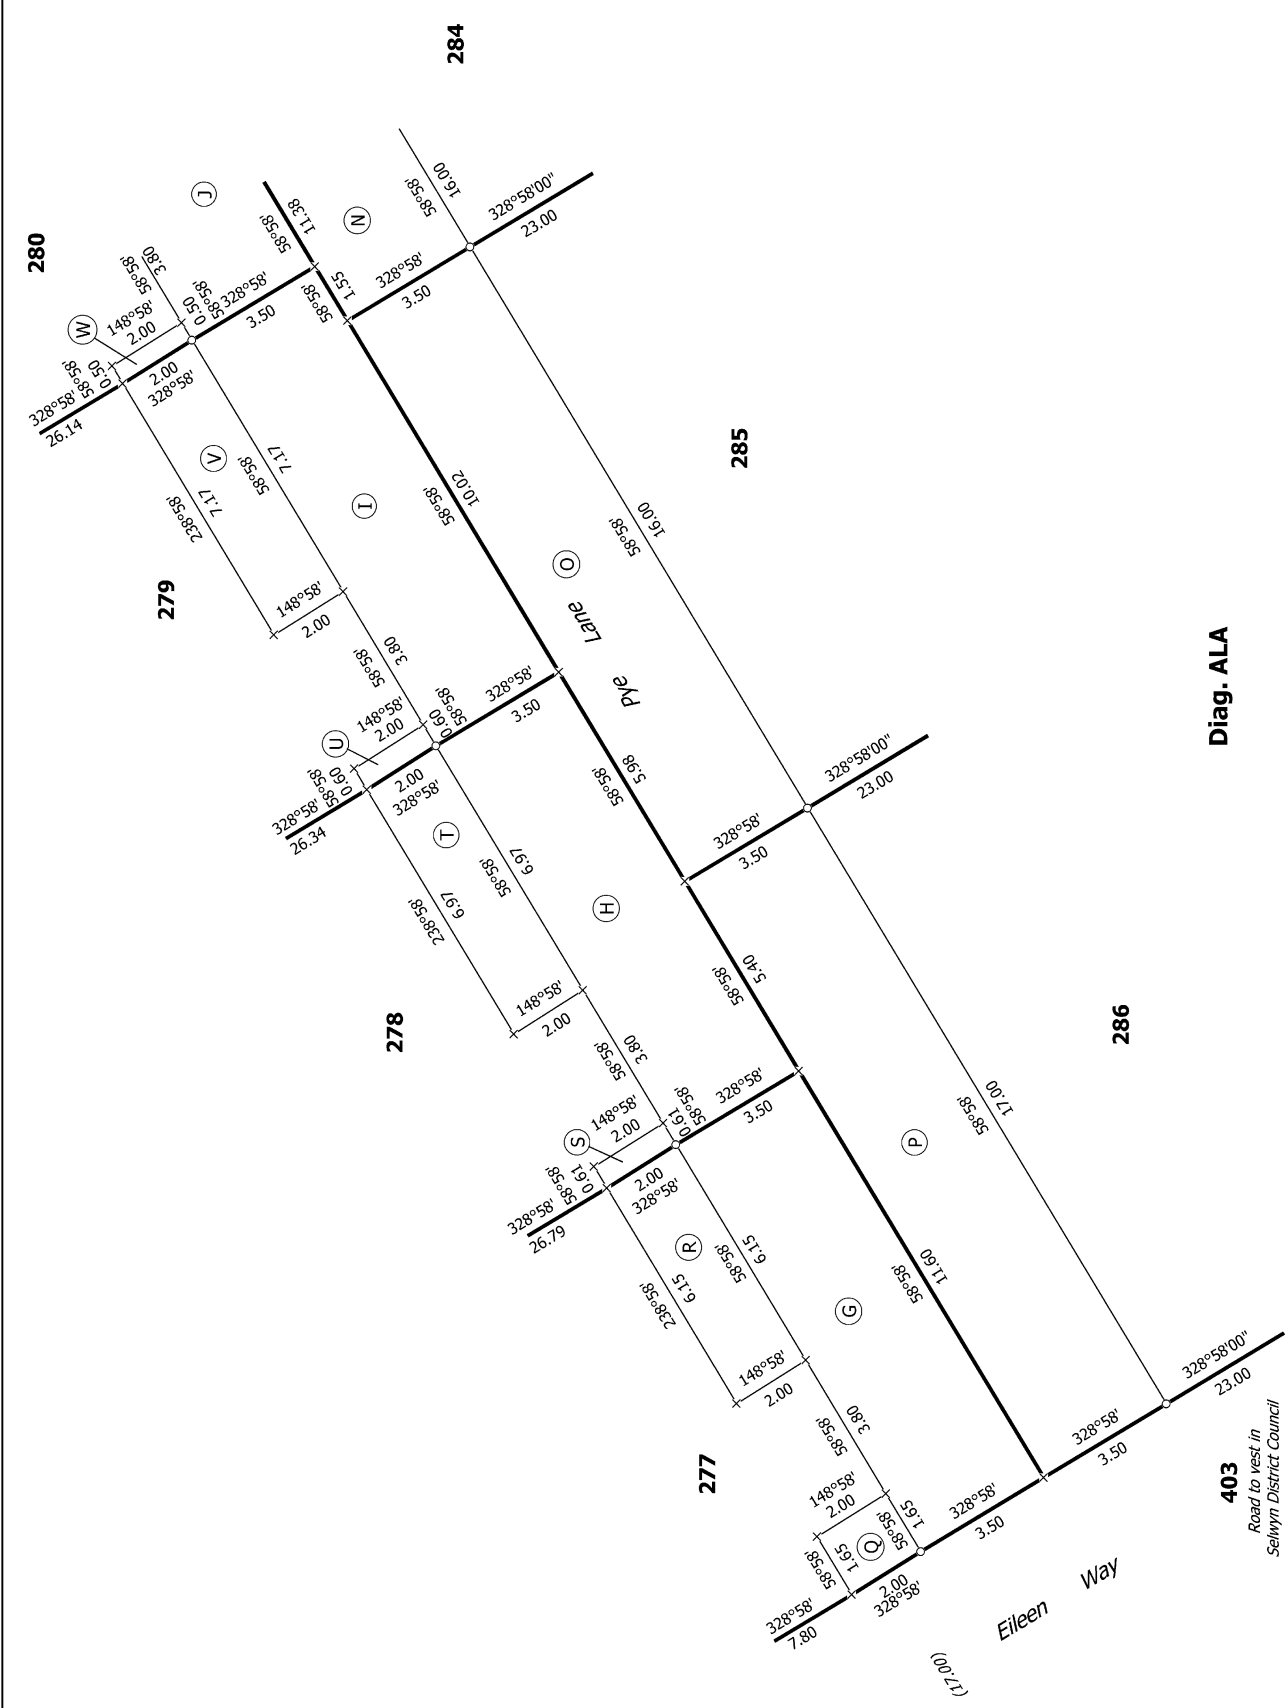

403
Road to vest
Selwyn District

Land District: Canterbury


Lots 37-57, 59-106, 108-117, 232-241, 243-258, 261-266, 275-286, 302-303, 3352, 354, 357-358, 402-404 & 406 Being Subdivision of Lot 1001 DP 557037


Surveyor: Kevin Martin Hayes
Firm: Davie Lovell-Smith Ltd

Title Plan
LT 574327
DRAFT

Digitally Generated Plan

Digitally Generated Flatt
Generated on: 28/03/2022 12:14am Page 20 of 22

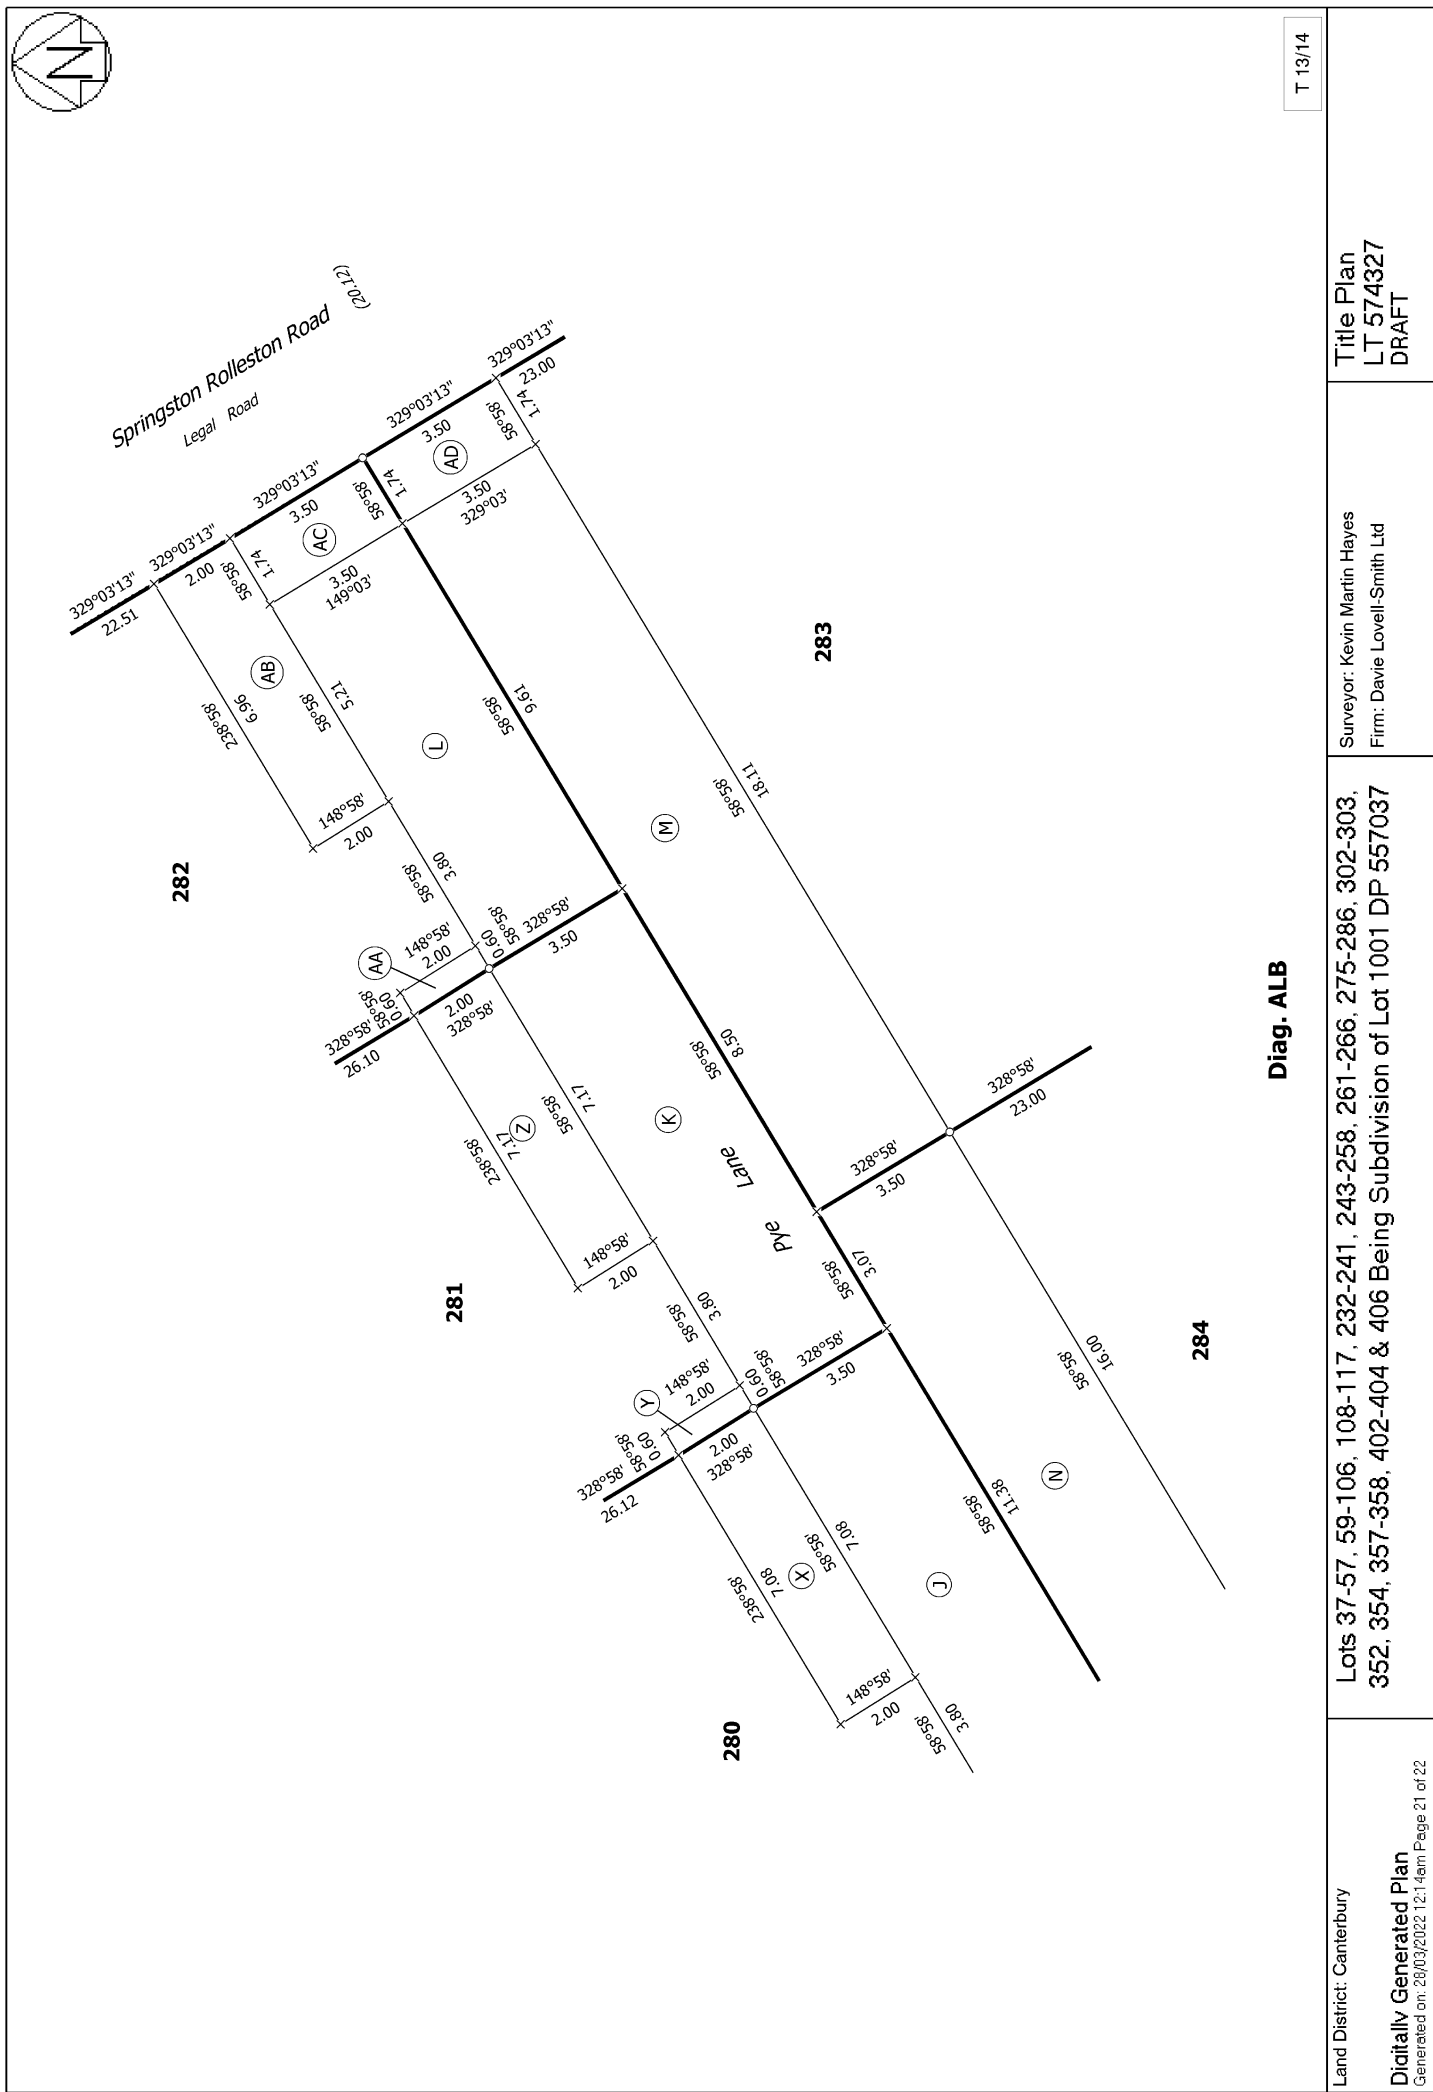

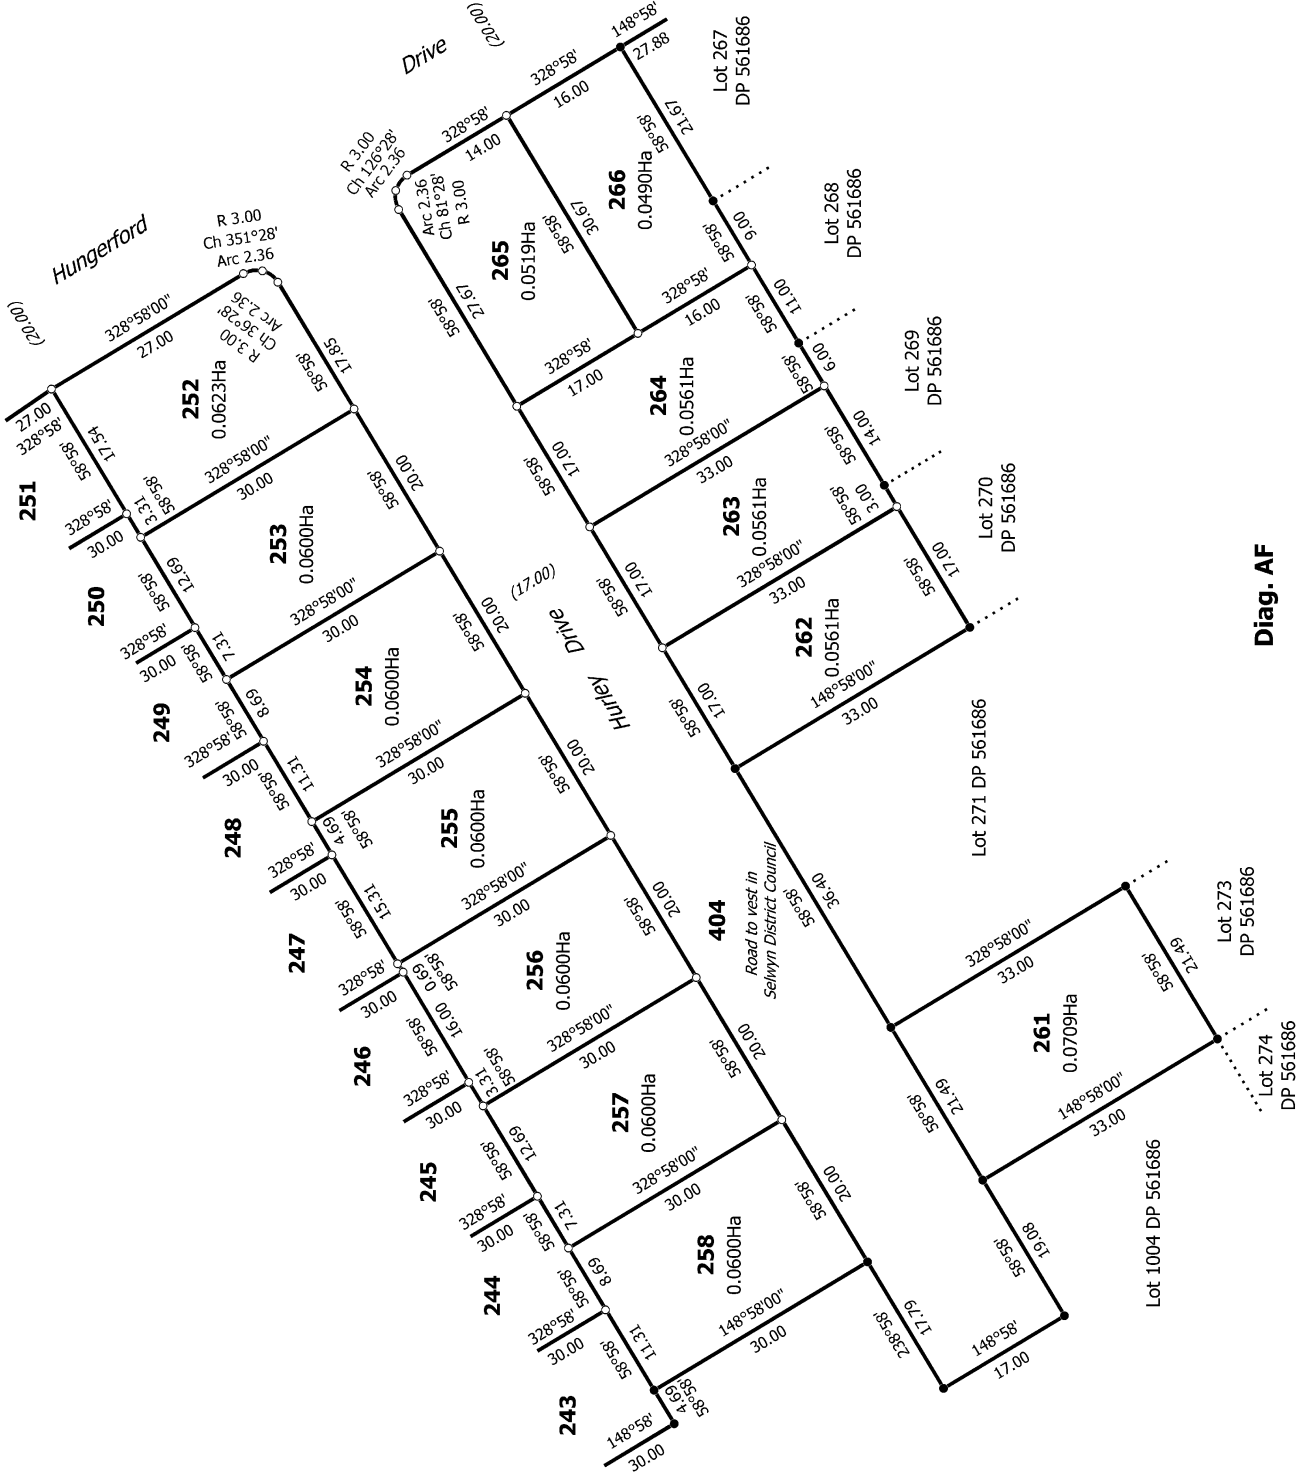

Diag. AF

T 14/14

Land District: Canterbury

Digitally Generated Plan

Generated on: 28/03/2022 12:14pm Page 22 of 22

Lots 37-57, 59-106, 108-117, 232-241, 243-258, 261-266, 275-286, 302-303, 352, 354, 357-358, 402-404 & 406 Being Subdivision of Lot 1001 DP 557037

Surveyor: Kevin Martin Hayes
Firm: Davie Lovell-Smith Ltd

Title Plan
LT 574327
DRAFT