



Proposed Memorandum of Easements			
Nature	Servient Tenement (Burdened Land)		Dominant Tenement (Benefited Land)
	Lot No	Shown	
Right of way, rights to drain water & sewage & rights to convey water, electricity & telecommunications.	Lot 511 Lot 512 Lot 513	BZ CA C3	Lots 512 & 513 Lots 511 & 513 Lots 511 & 512

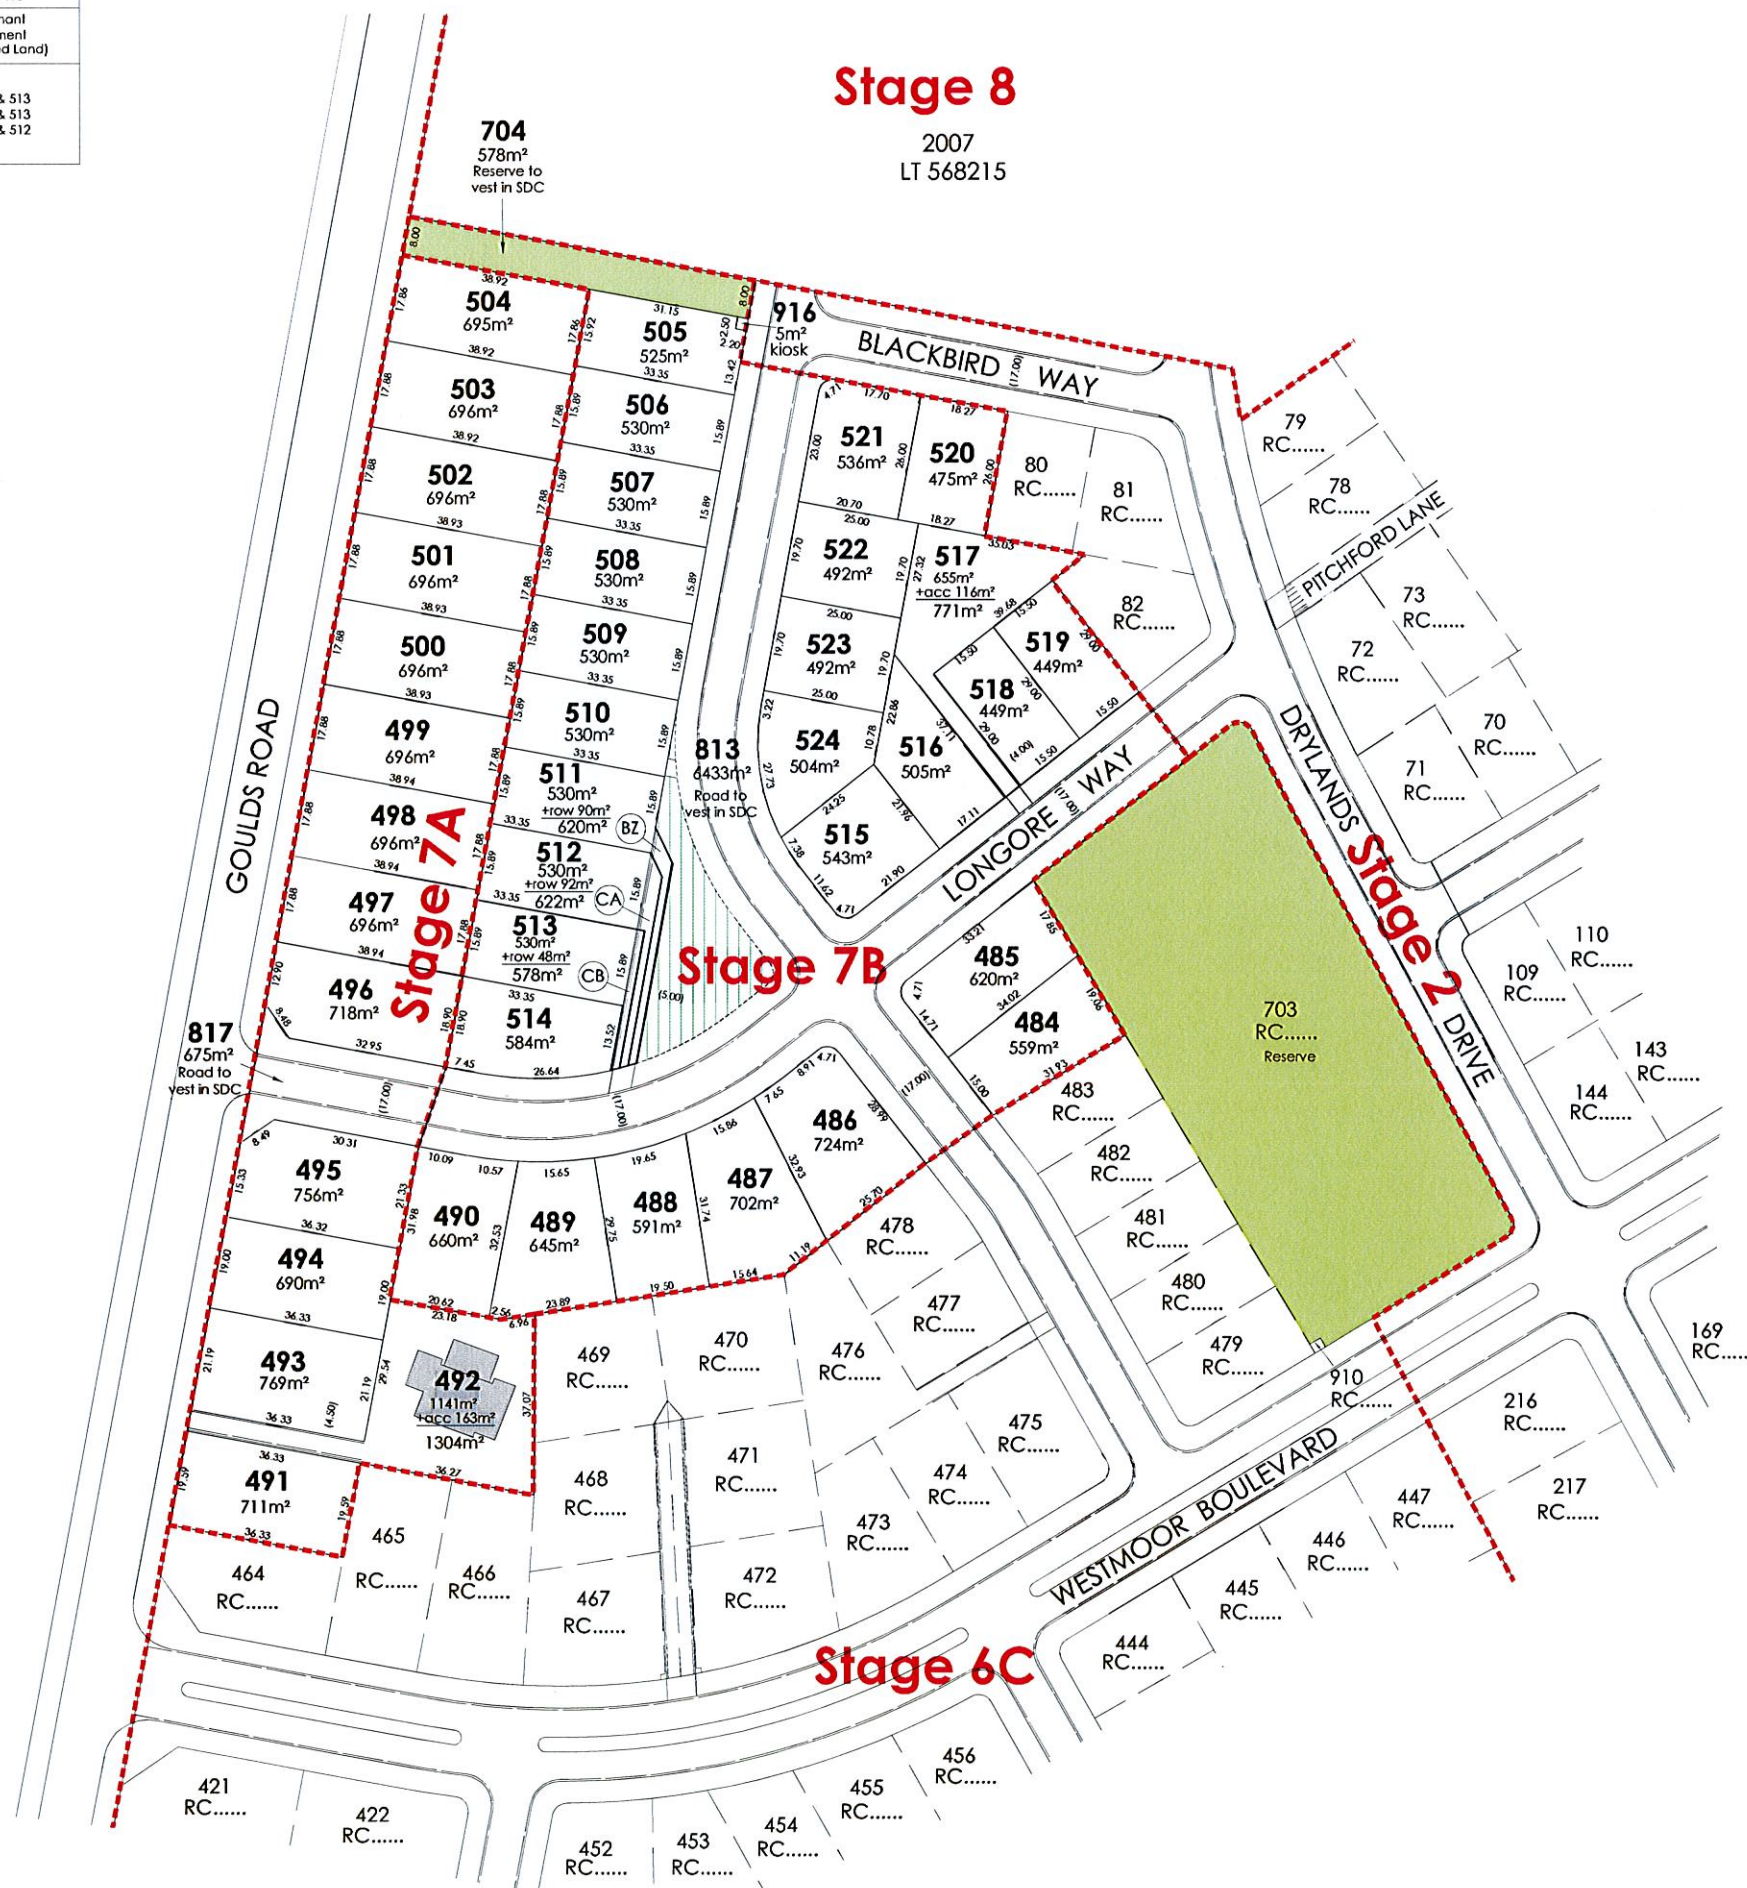

AMENDMENTS:		
AMENDMENT	DATE	DESCRIPTION
R4	21/12	LAYOUT UPDATED, LOT 1 DP 326339 REMOVED
R5	12/1/21	LAYOUT UPDATED, LOTS RENUMBERED
R6	3/02/21	STAGES 1 & 5 AMENDED
R7	1/03/21	LOTS 171-180 & 190 AMENDED
R8	11/3/21	LAYOUT UPDATED
R9	15/3/21	STAGES 1 & 5 AMENDED
R10	25/3/21	STAGES 2 & 3 RENUMBERED
R11	1/04/21	LOTS RENUMBERED
R12	9/04/21	NO CHANGE THIS SHEET
R13	20/4/21	LOTS 511-513 AMENDED
R14	01/6/21	NO CHANGE THIS SHEET
R15	22/6/21	LOT 910 KIOSK ADDED, LOT 703 AMENDED
R16	28/7/21	NO CHANGE THIS SHEET
R17	04/8/21	GAS REMOVED FROM EASEMENT
R18	11/8/21	KERB ALIGNMENT ADDED
R19	6/10/21	NO CHANGE THIS SHEET
R20	15/10/21	STAGES 2, 7 & 8 & LOTS 504, 505, 704 & 805 AMEND
R21	2/11/21	NO CHANGE THIS SHEET
R22	9/11/21	STAGES 7A & 7B ADDED.
R23	20/1/22	ROAD NAMES ADDED
R24	30/5/22	KIOSK LOT 916 ADDED

- NOTES:
- 1) Areas and dimensions are approximate & subject to final survey and deposit of plans.
 - 2) Service easements to be created as required.
 - 3) This plan has been prepared for subdivision consent purposes only. No liability is accepted if the plan is used for any other purpose.
 - 4) Any measurements taken from information which is not dimensioned on the electronic copy are at the risk of the recipient.
 - 5) This plan is subject to the granting of subdivision and/or resource consents and should be treated as a proposal until such time as the necessary consents have been granted by the relevant authorities.
 - 6) This plan has been prepared for the use of Hughes Developments Limited only and no liability is accepted in relation to any other parties.
 - 7) Orion kiosk lots have not been shown and are to be created as required following a detail electrical design.

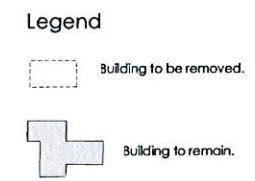

Total Area : 9.5259ha
 Comprised in: RT: Yet to Issue



116 Wights Road P O Box 679 Christchurch 8140, New Zealand
 Telephone: 03 379-0793 Website: www.dls.co.nz E-mail: office@dls.co.nz

JOB TITLE:
**Hughes Developments Limited
 South West Stage 7
 Rolleston**

SHEET TITLE:
**Proposed Subdivision of
 Lot 2006 LT 568215**

DRAWING STATUS:
For Subdivision Consent

SCALE: 1:750@A1
 1:1500@A3 DATE: May 2022

CAD FILE: J:\2018\SUBCON SW\1\2018\SUBCON SW 7 024.dwg DRAWN:GCC
 DRAWING No: SHEET No: **H.20184 STG7 SW01.0 R24** REVISION: